



# **AGENDA**

**Traffic Committee Meeting  
4 May 2023**

## Order Of Business

|          |   |          |
|----------|---|----------|
| <b>1</b> | <b>Reports</b> .....                            | <b>4</b> |
| 1.1      | Wollondilly Anglican College Country Fair ..... | 4        |
| <b>2</b> | <b>General Business</b> .....                   | <b>7</b> |
|          | No reports this meeting                         |          |

## 1 REPORTS

### 1.1 WOLLONDILLY ANGLICAN COLLEGE COUNTRY FAIR

**File Number:** 10623#299

**Directorate:** Shire Services

#### EXECUTIVE SUMMARY

The purpose of this report is to consider a request from the Wollondilly Anglican College (WAC) for a temporary 'No Stopping Zone' (R5-400) and a speed reduction to 40kph fronting the College on Remembrance Driveway, Tahmoor, to improve traffic safety during the annual WAC Country Fair event on Saturday 9 September 2023. The report recommends that the proposal be supported by Council.

#### RECOMMENDATION

That:

1. Council approve the implementation of a temporary 'No Stopping Zone' (R5-400) and work zone speed limit of 40kph on Remembrance Driveway in front of Wollondilly Anglican College, for its annual Country Fair, subject to the requirements and issuing of a permit for 'Road Events' on Saturday 9 September 2023.
2. Council issue the requested permit and note the information included in the report.

#### REPORT

Council has received a request from Wollondilly Anglican College for a temporary 'No Stopping Zone' (R5-400) and a speed reduction to 40kph on Remembrance Driveway at the frontage of the College, to improve traffic safety during the annual WAC Country Fair event on Saturday 9 September 2023 between the hours of 9:00AM – 3:00PM

The organiser has envisaged that this year's event would attract 3,500 patrons and have requested the duration of the proposed traffic zones to cater for the start of the Fair at 9:00AM and finish at 3:00PM. The concerns from the WAC are that of the prevailing 80kph speed zone and the tendency of cars parking on both sides of Remembrance Driveway, with many conflicting vehicles and pedestrian movements during the event. Traffic will not be stopped at any time.

To alleviate these concerns, WAC has requested the speed zone be reduced to 40kph and a 'No Stopping Zone' (R5-400) be implemented on both sides of Remembrance Driveway at the front of the College for a distance of 500m (250m either side of the entrance to the College as shown in **Appendix 1**). It is noted that the applicant has confirmed that the traffic controllers will not be stopping traffic on Remembrance Driveway and will only be slowing traffic to assist with safety during the event.

#### Consultation

This issue has not been raised and discussed in a Community Forum. The organiser has indicated that previous events have been well attended by the community.


#### Financial Implications

This matter has no financial impact on Council's adopted budget or forward estimates.

## ATTACHMENTS

.Appendix 1

AMENDED TCP - WAC Country Fair 2023 TCP 001 3000 Remembrance Drive Bargo

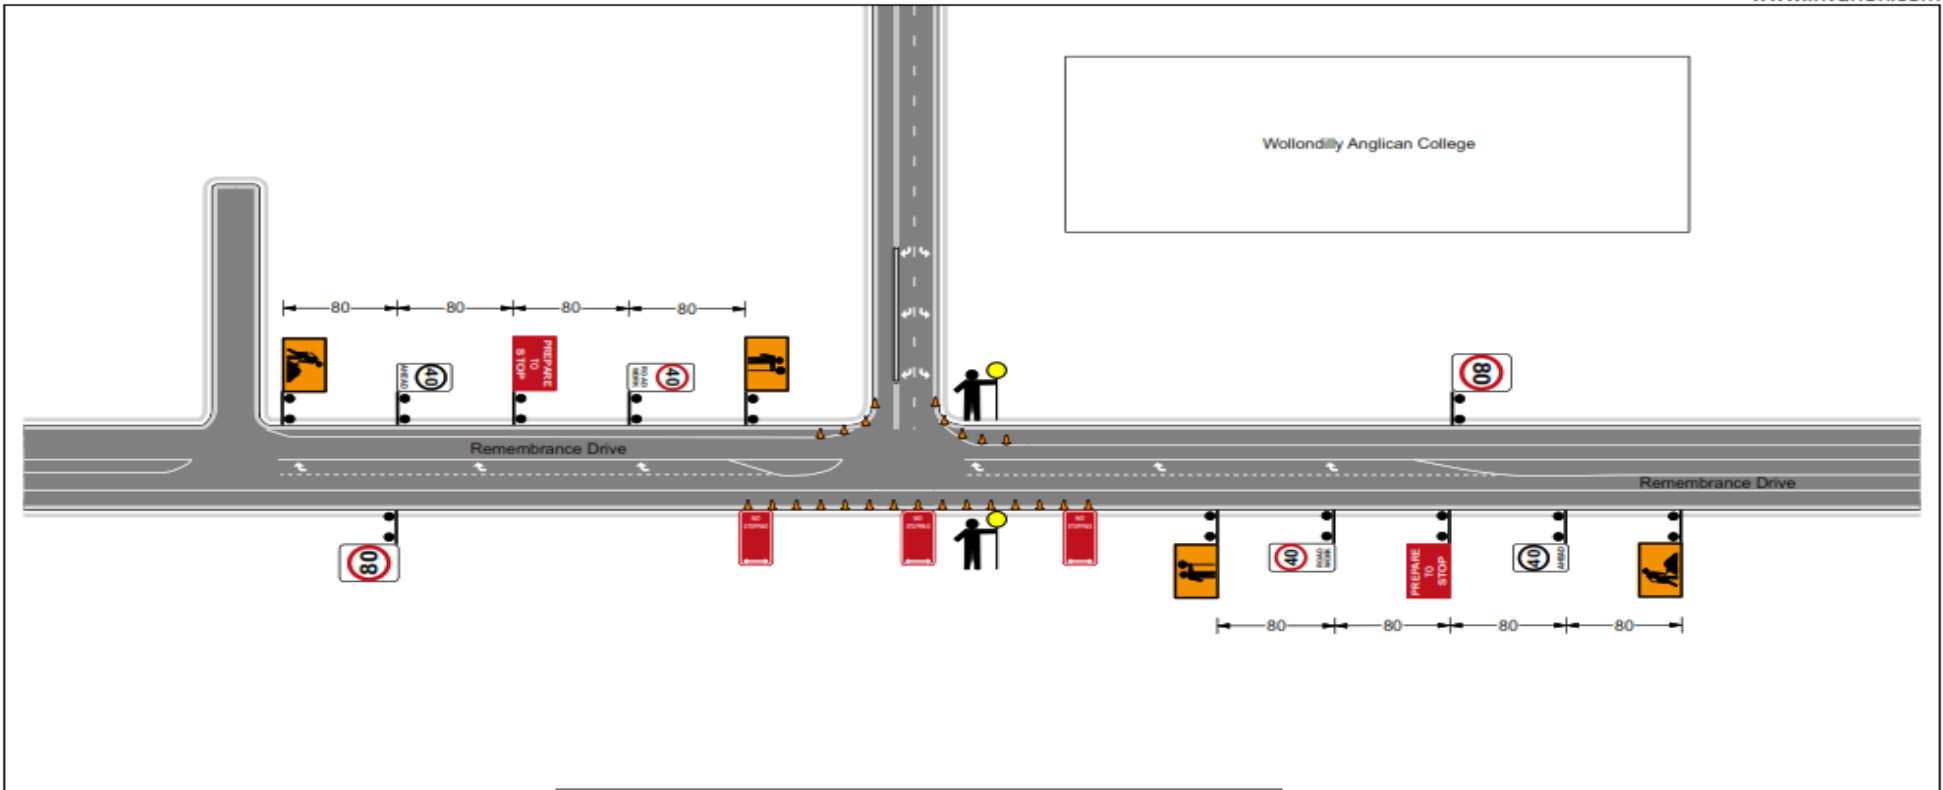

Traffic control are to set up to this T.C.P at all times.  
 Traffic controllers are NOT permitted the use of mobile phones or any other electronic devices that are not in relations to the works being conducted.

|   |  |                              |             |                        |                       |                              |   |                            |                    |                             |                    |               |      |
|---|--|------------------------------|-------------|------------------------|-----------------------|------------------------------|---|----------------------------|--------------------|-----------------------------|--------------------|---------------|------|
| <b>K&amp;N Traffic Services</b><br>Plan Drawn By<br>Tony Hope<br><br>TCT0005782 |  | <b>Customer</b>              | <b>Date</b> | <b>Plan no:</b>        | 001                   | <b>Speed of Traffic Km/h</b> | <b>Traffic controller at Beginning of taper</b> | <b>Lateral Shift Taper</b> | <b>Merge Taper</b> | <b>Plan is not to scale</b> |                    |               |      |
|   |  | Wollondilly Anglican College | 22-06-2022  | <b>Type of Closure</b> | Pedestrian Management | 45                           | 15  | 0                          | 15                 | Speed limit                 | 40                 | <b>Legend</b> |      |
|   |  | <b>Location of Work</b>      | UBD REF     | <b>On Site Contact</b> | Brandon Cooper        | 46-55                        | 15  | 15                         | 30                 | Rot Required                | N/A                |               |      |
|   |  | Remembrance Dr Tahmoor       |             | 0432 607 823           |                       | 56-65                        | 30  | 30                         | 60                 | Sza                         | N/A                |               | Cone |
|   |  |                              |             | 66-75                  | N/A                   | 70                           | 115   | Vehicles                   | 1                  |                             | Traffic Controller |               |      |
|   |  |                              |             | 76-85                  | N/A                   | 60                           | 130   | Tc's Required              | 2                  |                             |                    |               |      |
|   |  |                              |             | 86-105                 | N/A                   | 90                           | 145   |                            |                    |                             |                    |               |      |
|   |  |                              |             | Greater                | N/A                   | 100                          | 160   |                            |                    |                             |                    |               |      |
|   |  |                              |             | 105                    | N/A                   | 110                          | 180   |                            |                    |                             |                    |               |      |

\* K&N Traffic Services accepts no liability or execution of this Traffic Control Plan unless undertaken by K&N Traffic personnel. All Traffic Control plans are copyright / Property of K&N.  
 \* This plan is not to scale. This Traffic Control Plan complies with Australian Standards 1742-3 and the RMS Traffic Control at work sites manual.

**2 GENERAL BUSINESS**

No reports this meeting