
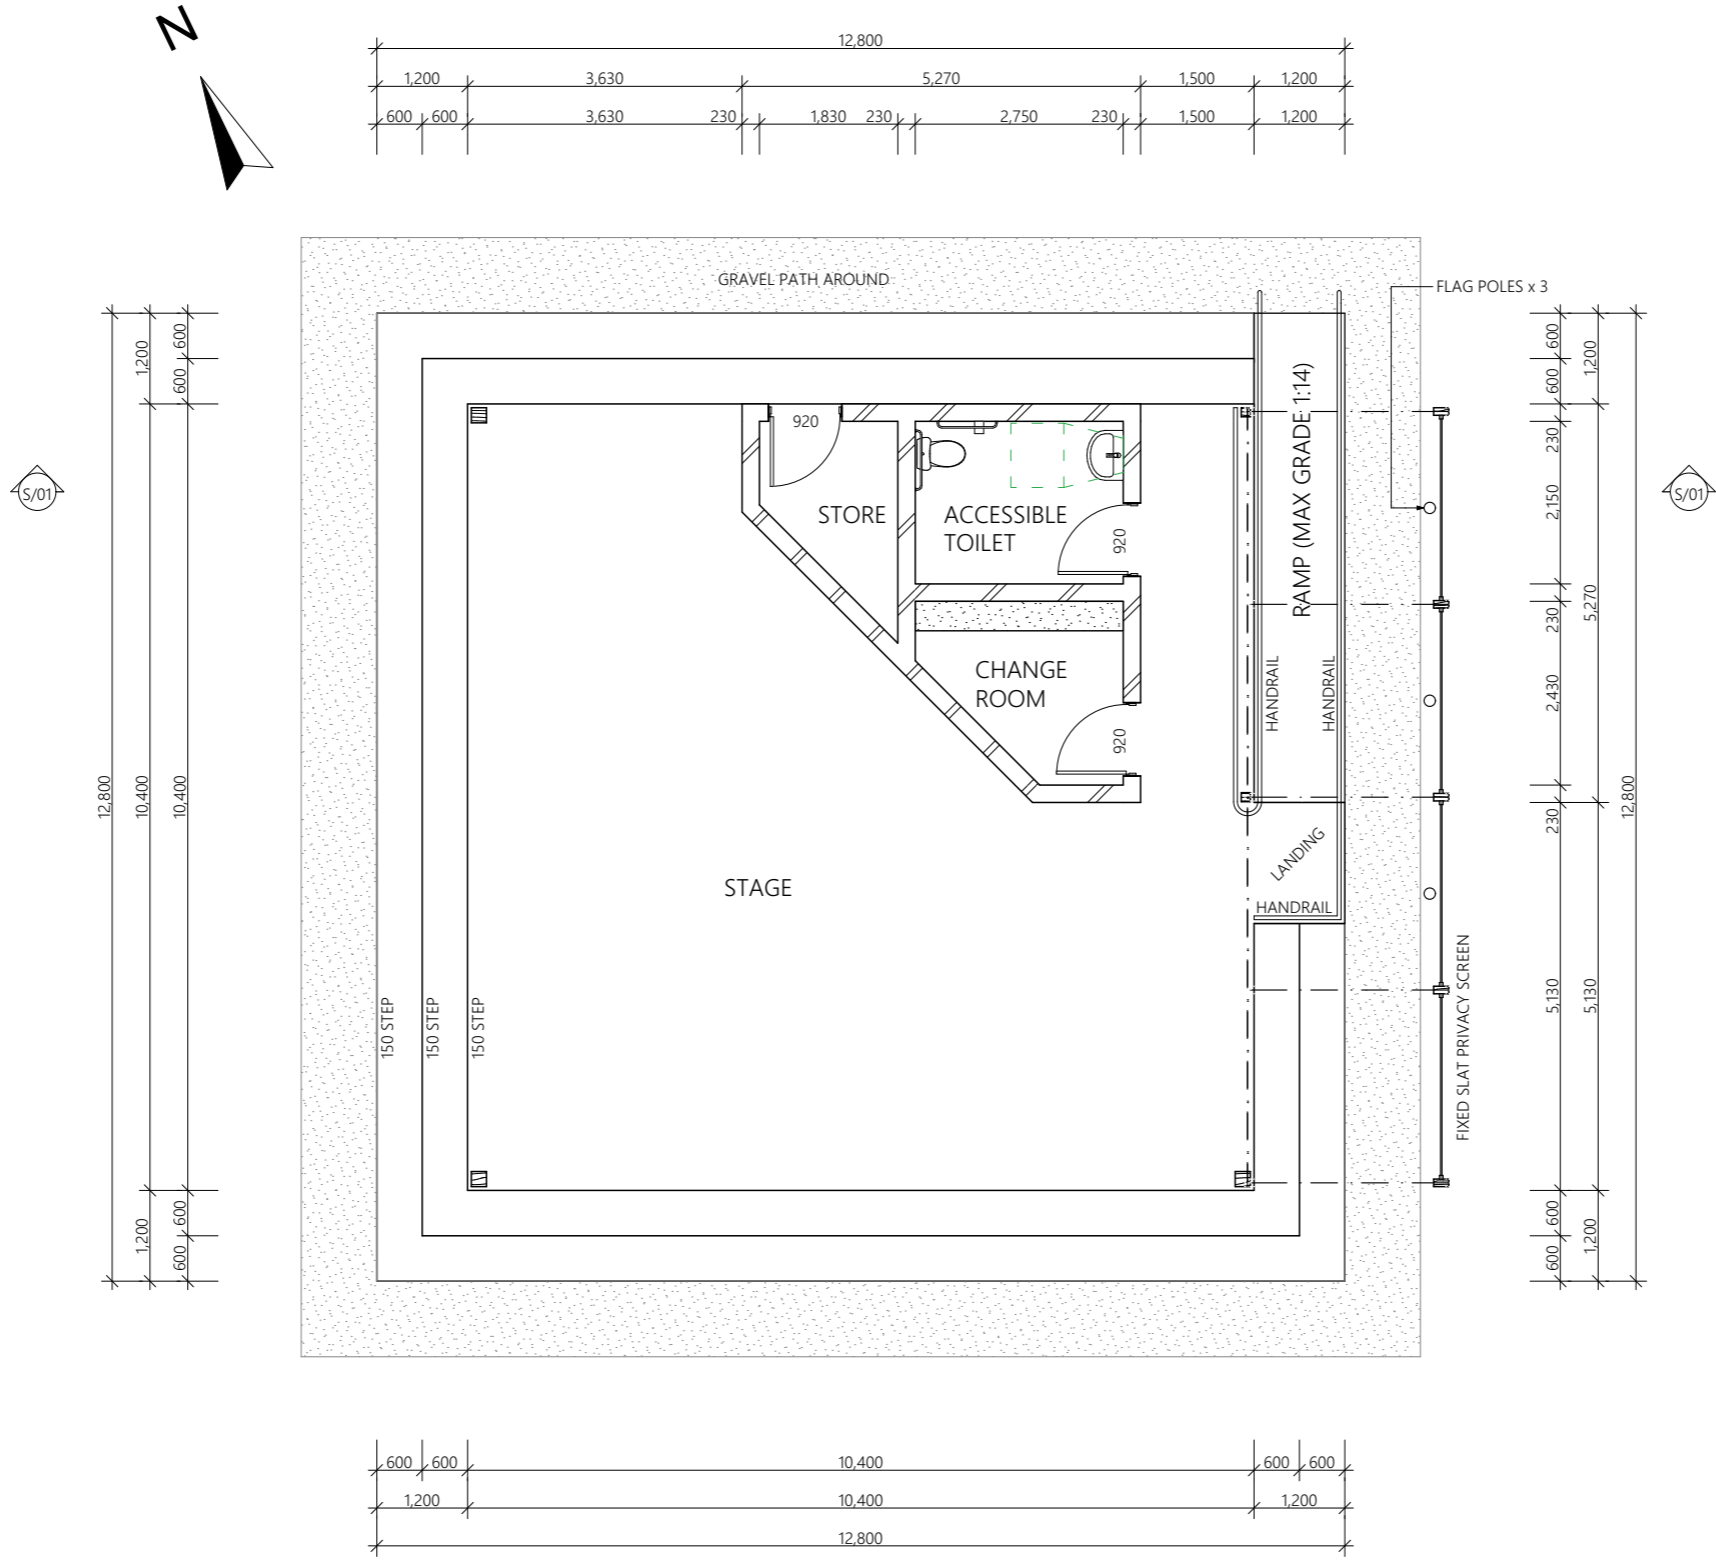


PROPOSED SITE PLAN

PLOT DATE: 3/04/2023	DRAWING #: 0224	ISSUE: C7	SHEET: 1	 <small>E: info@localdrafting.com.au W: localdrafting.com.au ABN: 99654818240</small>		C7 ISSUE DESCRIPTION 03/04/23 DATE	CLIENT: WOLLONDILLY SHIRE COUNCIL	LOCATION: PICTON BOTANIC GARDENS, PICTON LOT: 61 D.P.: 245872	PROJECT: BOTANIC GARDENS - STAGE	DRAWING: PROPOSED SITE PLAN SCALE (A3): 1:200
				ISSUE C7	DESCRIPTION CONCEPT PLAN					

FLOOR PLAN



FLOOR AREAS	
ITEM	AREA (sq m)
AMENITIES & LANDING	27.62
RAMP & LANDING	9.60
STAGE AREA	80.54
STEPS	46.08
TOTAL FLOOR AREA	163.84 m²

PLOT DATE : 3/04/2023
 DRAWING # : 0224

ISSUE : **C7**


SHEET : 2

LOCAL ID DRAFTING
 E: info@localdrafting.com.au | W: localdrafting.com.au | ABN: 99654818240


ISSUE	DESCRIPTION	DATE
C7	CONCEPT PLAN	03/04/23


CLIENT : WOLLONDILLY SHIRE COUNCIL
 LOCATION : PICTON BOTANIC GARDENS, PICTON
 LOT : 61 D.P. : 245872

PROJECT : BOTANIC GARDENS - STAGE
 DRAWING : FLOOR PLAN
 SCALE (A3) : 1 : 100

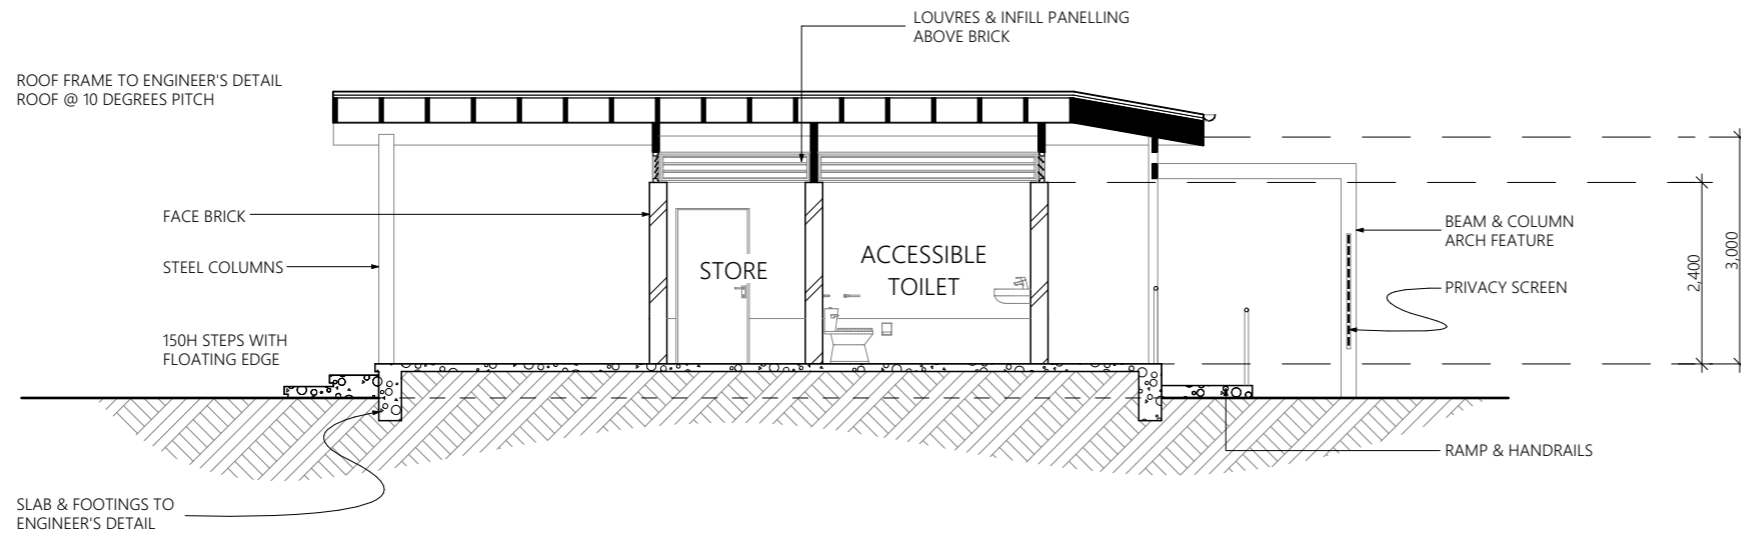


SECTION S/01

PLOT DATE: 3/04/2023	DRAWING #: 0224	ISSUE: C7	SHEET: 3	 <small>E: info@localdrafting.com.au W: localdrafting.com.au ABN: 99654818240</small>	C7 CONCEPT PLAN DESCRIPTION DATE 03/04/23	CLIENT: WOLLONDILLY SHIRE COUNCIL	PROJECT: BOTANIC GARDENS - STAGE
						LOCATION: PICTON BOTANIC GARDENS, PICTON LOT: 61 D.P.: 245872	DRAWING: SECTION SCALE (A3): 1:100

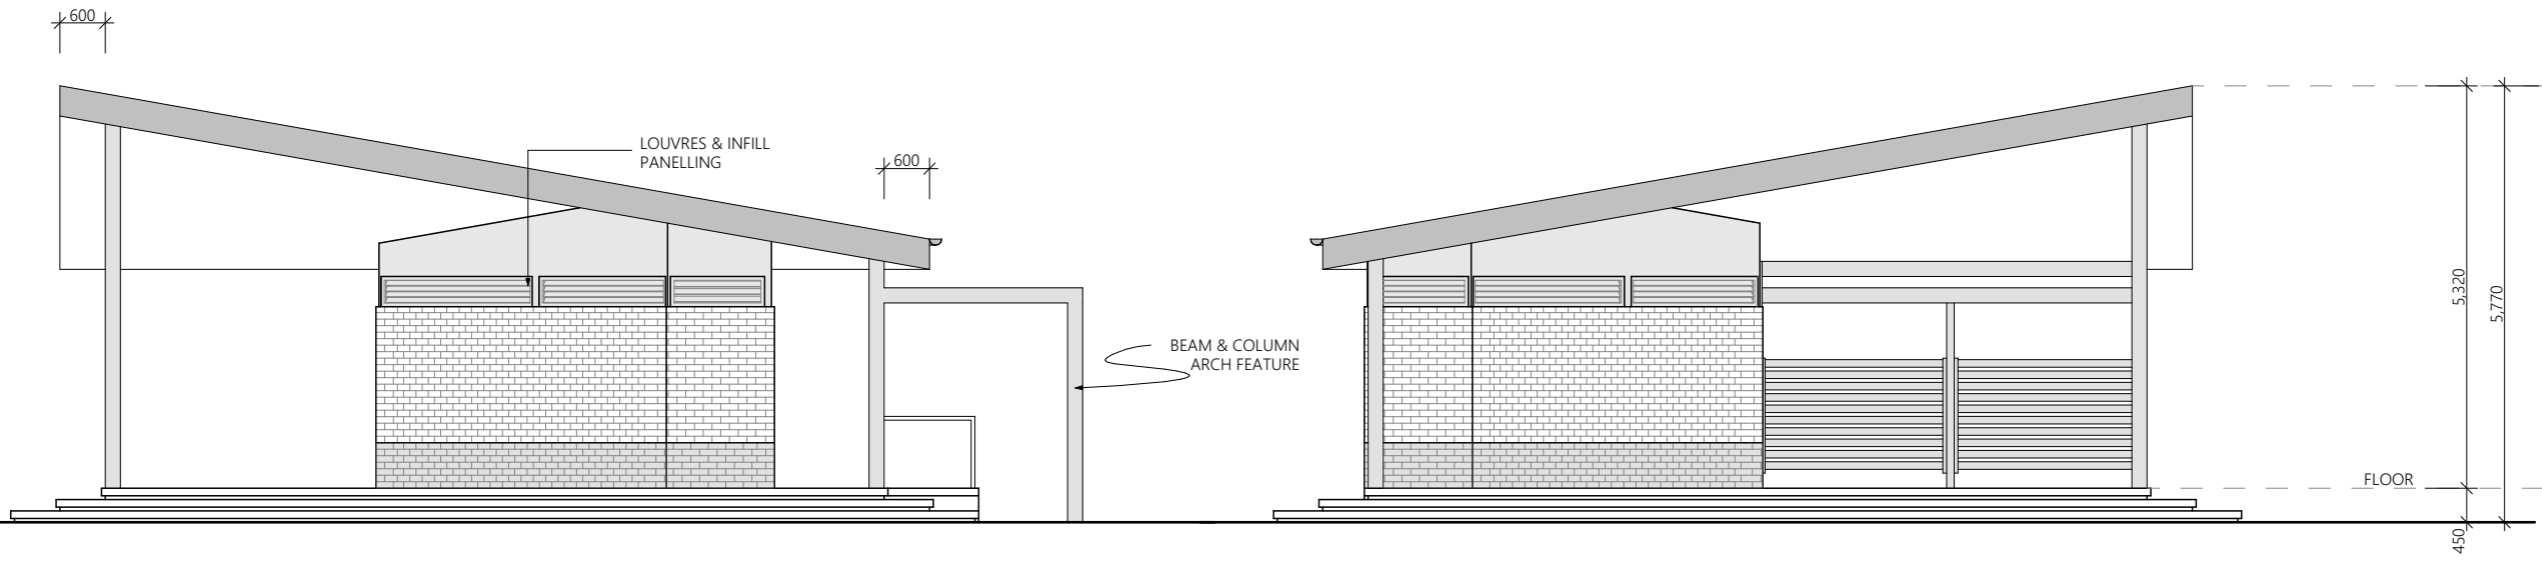


SOUTHWESTERN ELEVATION
VIEW FROM TREE AVENUE

NORTHWESTERN ELEVATION
VIEW FROM GRASS AREA

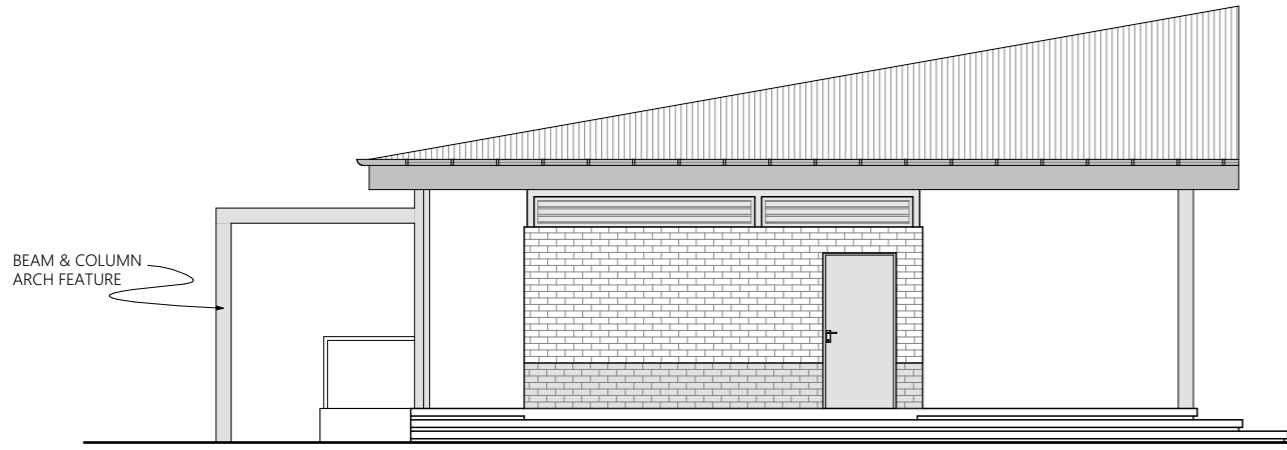


NORTHEASTERN ELEVATION

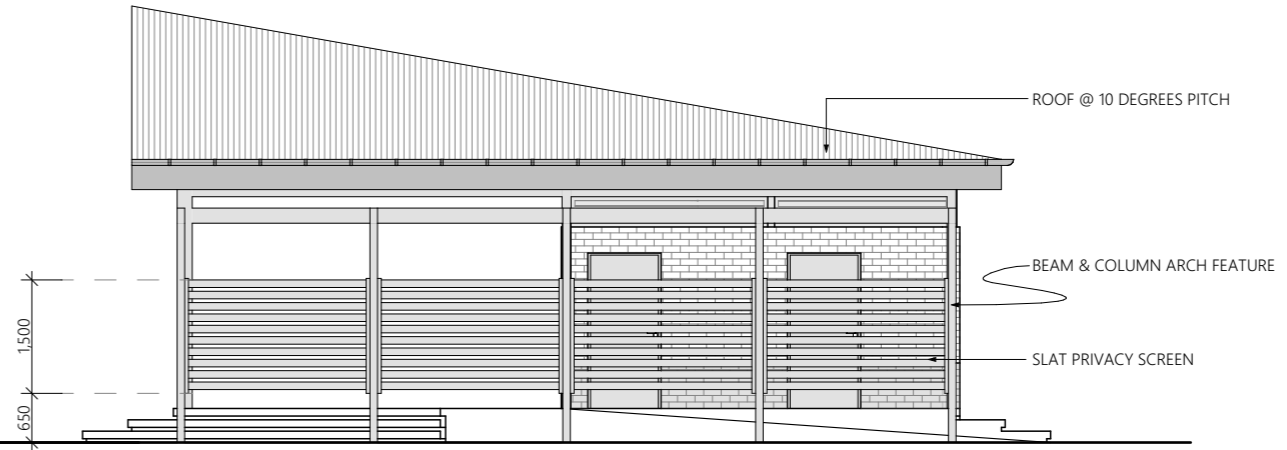


SOUTHEASTERN ELEVATION



CHARCOAL - ROOF, GUTTERS,
DOWNPIPES, FLASHING, POSTS
& BEAMS

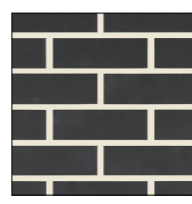


FACEBRICK - WALLS

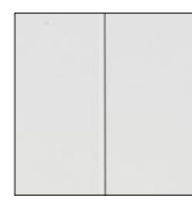

WEATERTEX CLADDING (OFF
WHITE TONE) - SOFFIT


PROJECT: BOTANIC GARDENS - STAGE		SCALE (A3): 1:100	
CLIENT: WOLLONDILLY SHIRE COUNCIL		DRAWING: ELEVATIONS	
LOCATION: PICTON BOTANIC GARDENS, PICTON		LOT: 61 D.P.: 245872	
DATE: 03/04/23		DESCRIPTION: CONCEPT PLAN	
ISSUE: C7		DESCRIPTION: C7	
PLOT DATE: 3/04/2023		DRAWING #: 0224	
ISSUE: C7		SHEET: 4	



LOCAL DRAFTING
E: info@localdrafting.com.au | W: localdrafting.com.au | ABN: 99654818240



PERSPECTIVE VIEWS

PROJECT: BOTANIC GARDENS - STAGE		SCALE (A3):	
CLIENT: WOLLONDILLY SHIRE COUNCIL		DRAWING: PERSPECTIVE VIEWS	
LOCATION: PICTON BOTANIC GARDENS, PICTON		LOT: 61 D.P.: 245872	
CONCEPT PLAN		03/04/23	DATE
C7	ISSUE	DESCRIPTION	
 <small>E: info@localdrafting.com.au W: localdrafting.com.au ABN: 99654818240</small>			
PLOT DATE: 3/04/2023		DRAWING #: 0224	
ISSUE: C7			
SHEET: 5			