


NOTES:
 1) VEHICLE CROSSING FOR LOTS 101-110 TO TIE INTO EXISTING ROAD LEVELS.
 2) LOT GRADING FACING BURRAGORANG ROAD TO TIE IN TO EXISTING LEVELS.

LEGEND

- - - PROPOSED STAGING BOUNDARY
- - - LOT SIZING BOUNDARY
- - - PROPOSED CIVIL WORKS BOUNDARY
- - - 55.0 - - - DESIGN CONTOURS
- - - 55.0 - - - EXISTING CONTOURS
- - - - - EXTENT OF EARTHWORKS
- - - PROPOSED STORMWATER LINE
- PROPOSED STORMWATER STRUCTURES
- EXISTING TREE TO BE RETAINED

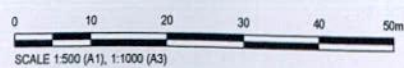

GENERAL ARRANGEMENT LAYOUT PLAN
 SCALE 1:500



© Cardno Limited All Rights Reserved.
 This document is produced by Cardno Limited solely for the benefit of and use by the client in accordance with the terms of the retainer. Cardno Limited does not and shall not assume any responsibility or liability whatsoever to any third party arising out of any use or reliance by third party on the content of this document.

Cardno
 Shaping the Future
 Cardno (NSW/ACT) Pty Ltd | ABN 95 001 145 035
 Level 1, 47 Burrell Street
 Wollongong NSW 2500
 Tel: 02 4228 4133 Fax: 02 4228 6811
 Web: www.cardno.com.au

Drawn	BAH	Date	8/04/2016
Checked	JMW	Date	5/05/2016
Designed	JMW	Date	8/04/2016
Verified	DMS	Date	6/05/2016
Approved	RVT	Date	10/06/2016


Client MACBETH FAMILY TRUST
Project BRAYCHARLO RESIDENTIAL SUBDIVISION
 LOT 1 DP 835288 OAKDALE
 DEVELOPMENT APPLICATION
Title GENERAL ARRANGEMENT LAYOUT PLAN
 SHEET 1 OF 4

FOR APPROVAL			
NOT TO BE USED FOR CONSTRUCTION PURPOSES			
DATUM	AHD	Scale	1:500
Size	A1	Revision	A
Drawing Number	82016085-01 C1004		

Rev	Date	Description	BAH	DMS	RVT
A	14/06/2016	ISSUED FOR APPROVAL			



DATE PLOTTED: 14 June 2016 9:04 AM BY: BROOKE HENDERSON
XREF: XR-82016085-01-G1-TITLE-BLOCK, XR-82016085-01-E1-SURVEY, XR-82016085-01-G-LEGEND, XR-82016085-01-E1-COUNTOURS, XR-82016085-01-D1-COUNTOURS, XR-82016085-01-D1-STORMWATER, XR-82016085-01-E1-HADASTRE
CAD File: U:\1716085_Oakdale_DAD\Drawings\Build\Drawing Set\C100082016085-01 C1005.dwg

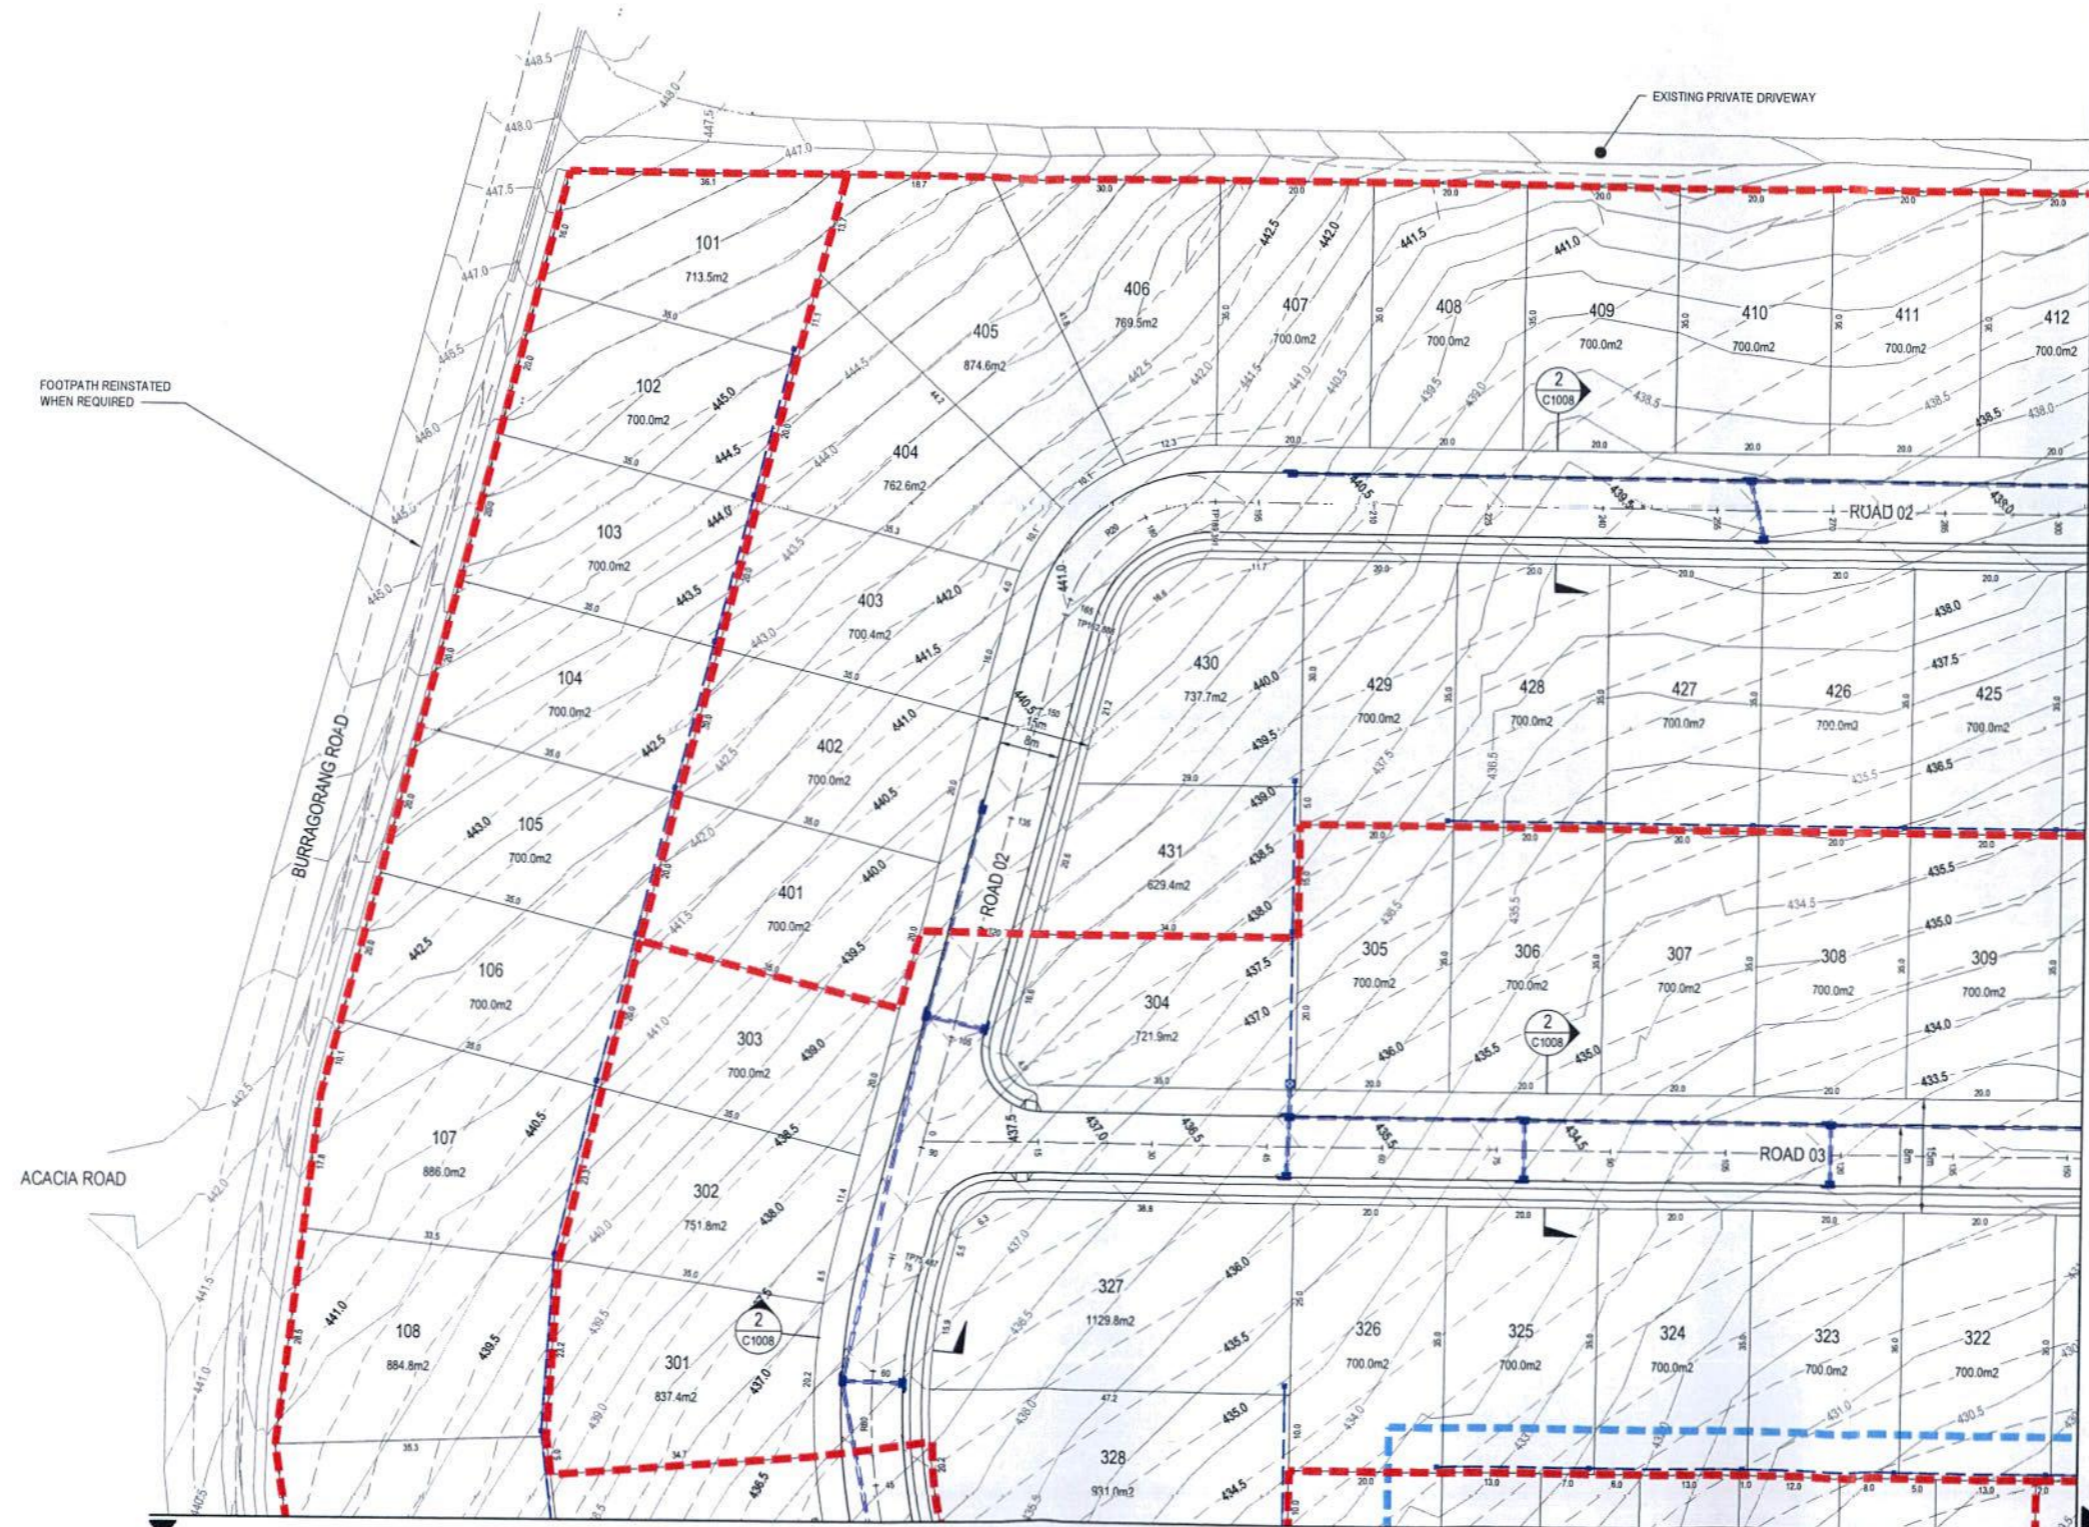

FOOTPATH REINSTATED WHEN REQUIRED

EXISTING PRIVATE DRIVEWAY

NOTES:
1) VEHICLE CROSSING FOR LOTS 101-110 TO TIE INTO EXISTING ROAD LEVELS.
2) LOT GRADING FACING BURRAGORANG ROAD TO TIE IN TO EXISTING LEVELS.

LEGEND

- - - PROPOSED STAGING BOUNDARY
- - - LOT SIZING BOUNDARY
- - - PROPOSED CIVIL WORKS BOUNDARY
- - - 55.0 DESIGN CONTOURS
- - - 55.0 EXISTING CONTOURS
- - - EXTENT OF EARTHWORKS
- PROPOSED STORMWATER LINE
- PROPOSED STORMWATER STRUCTURES
- EXISTING TREE TO BE RETAINED

GENERAL ARRANGEMENT LAYOUT PLAN
SCALE 1:500



Rev	Date	Description	BAH	DMS	RXT
A	14/06/2016	ISSUED FOR APPROVAL			
Des.	Verif.	Appd.			




© Cardno Limited All Rights Reserved.
This document is produced by Cardno Limited solely for the benefit of and use by the client in accordance with the terms of the retainer. Cardno Limited does not and shall not assume any responsibility or liability whatsoever to any third party arising out of any use or reliance by third party on the content of this document.

Cardno
Shaping the Future
Cardno (NSW/ACT) Pty Ltd | ABN 95 001 145 035
Level 1, 47 Burrell Street
Wollongong NSW 2500
Tel: 02 4228 4133 Fax: 02 4228 6811
Web: www.cardno.com.au

Drawn	BAH	Date	8/04/2016
Checked	JMW	Date	5/05/2016
Designed	JMW	Date	8/04/2016
Verified	DMS	Date	6/05/2016
Approved	RXT	Date	10/06/2016


Client: **MACBETH FAMILY TRUST**
Project: **BRAYCHARLO RESIDENTIAL SUBDIVISION LOT 1 DP 835288 OAKDALE DEVELOPMENT APPLICATION**
Title: **GENERAL ARRANGEMENT LAYOUT PLAN SHEET 2 OF 4**

Status: **FOR APPROVAL**
NOT TO BE USED FOR CONSTRUCTION PURPOSES
DATING: AHD Scale: 1:500 Size: A1
Drawing Number: 82016085-01 C1005 Revision: A

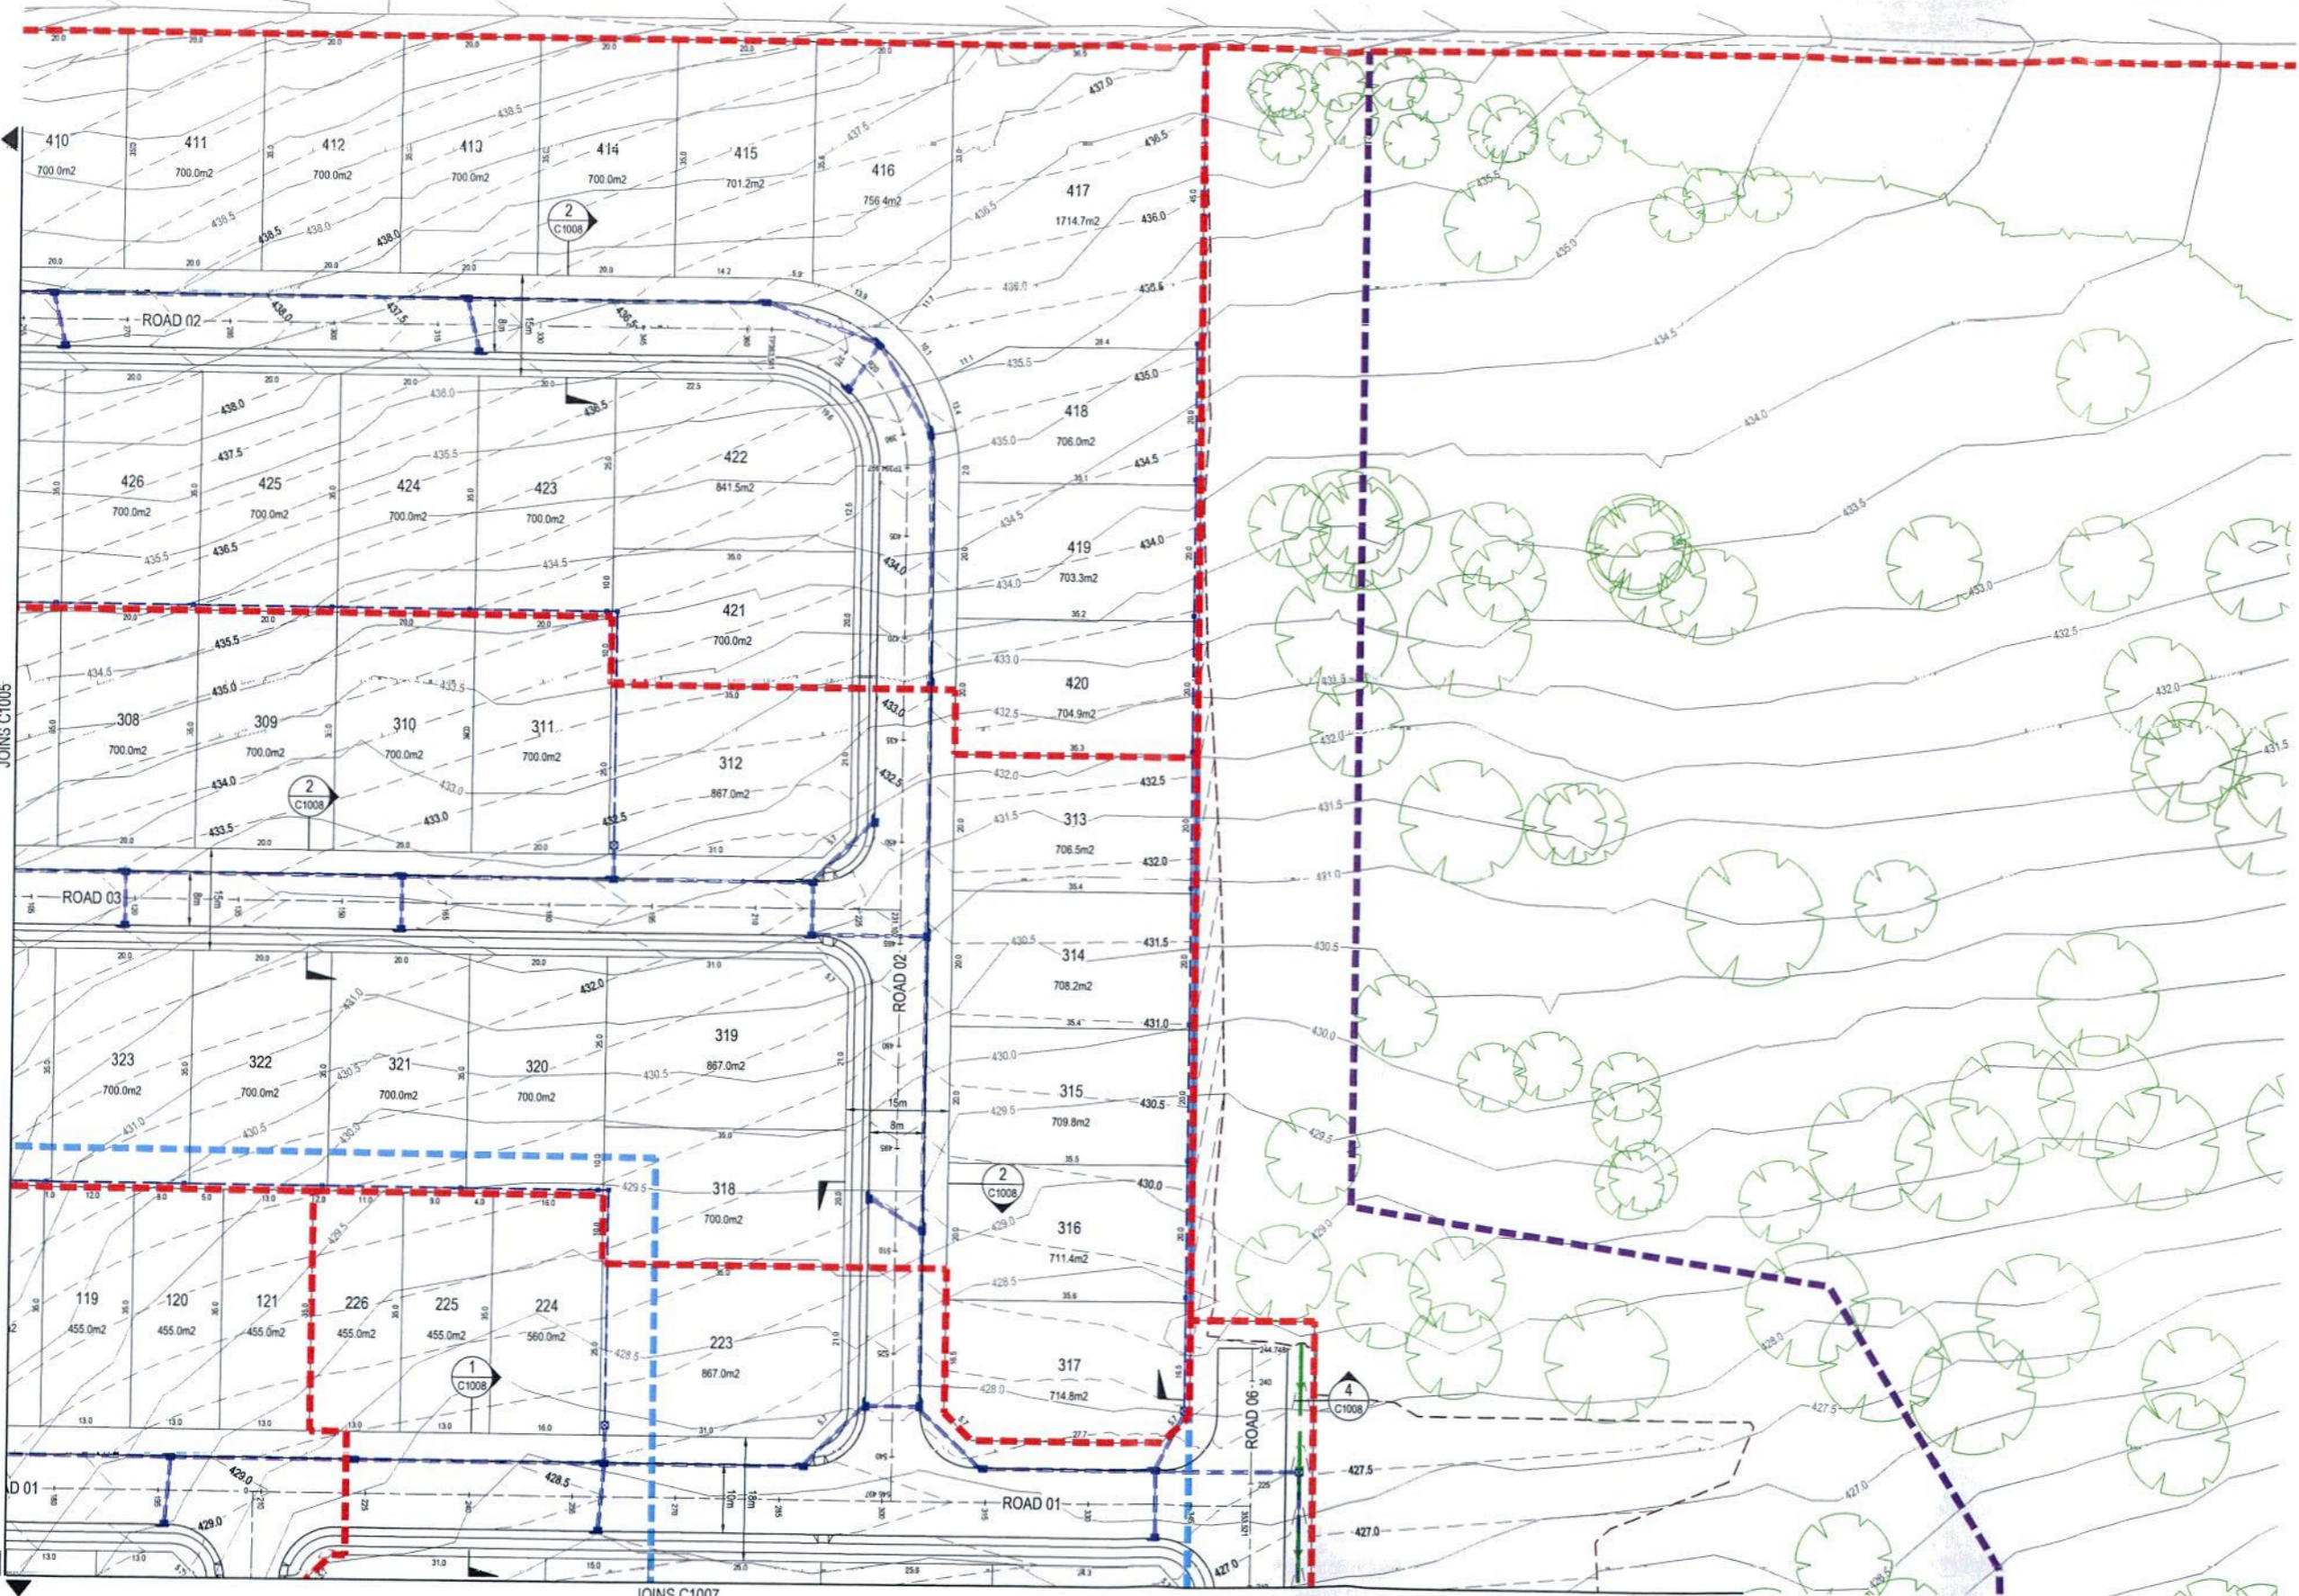

GENERAL ARRANGEMENT LAYOUT PLAN
SCALE 1:500

LEGEND	
	PROPOSED STAGING BOUNDARY
	LOT SIZING BOUNDARY
	PROPOSED CIVIL WORKS BOUNDARY
	DESIGN CONTOURS
	EXISTING CONTOURS
	EXTENT OF EARTHWORKS
	PROPOSED STORMWATER LINE
	PROPOSED STORMWATER STRUCTURES
	PROPOSED SWALE
	EXISTING TREE TO BE RETAINED

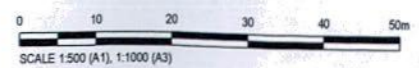

Rev	Date	Description	BAH	DMS	RXT
A	14/06/2016	ISSUED FOR APPROVAL			



© Cardno Limited All Rights Reserved.
This document is produced by Cardno Limited solely for the benefit of and use by the client in accordance with the terms of the retainer. Cardno Limited does not and shall not assume any responsibility of liability whatsoever to any third party arising out of any use or reliance by third party on the content of this document.


Cardno
Shaping the Future

Cardno (NSW) Pty Ltd | ABN 95 001 145 035
Level 1, 47 Burrell Street
Wollongong NSW 2500
Tel: 02 4228 4133 Fax: 02 4228 6811
Web: www.cardno.com.au

Drawn	BAH	Date	8/04/2016
Checked	JMW	Date	5/05/2016
Designed	JMW	Date	8/04/2016
Verified	DMS	Date	6/05/2016
Approved	RXT	Date	10/06/2016


Client: **MACBETH FAMILY TRUST**
Project: **BRAYCHARLO RESIDENTIAL SUBDIVISION LOT 1 DP 835288 OAKDALE DEVELOPMENT APPLICATION**
Title: **GENERAL ARRANGEMENT LAYOUT PLAN SHEET 3 OF 4**

Status: FOR APPROVAL			
NOT TO BE USED FOR CONSTRUCTION PURPOSES			
DA/UM	AHD	Scale	1:500
Size	A1	Revision	A
Drawing Number	82016085-01 C1006		

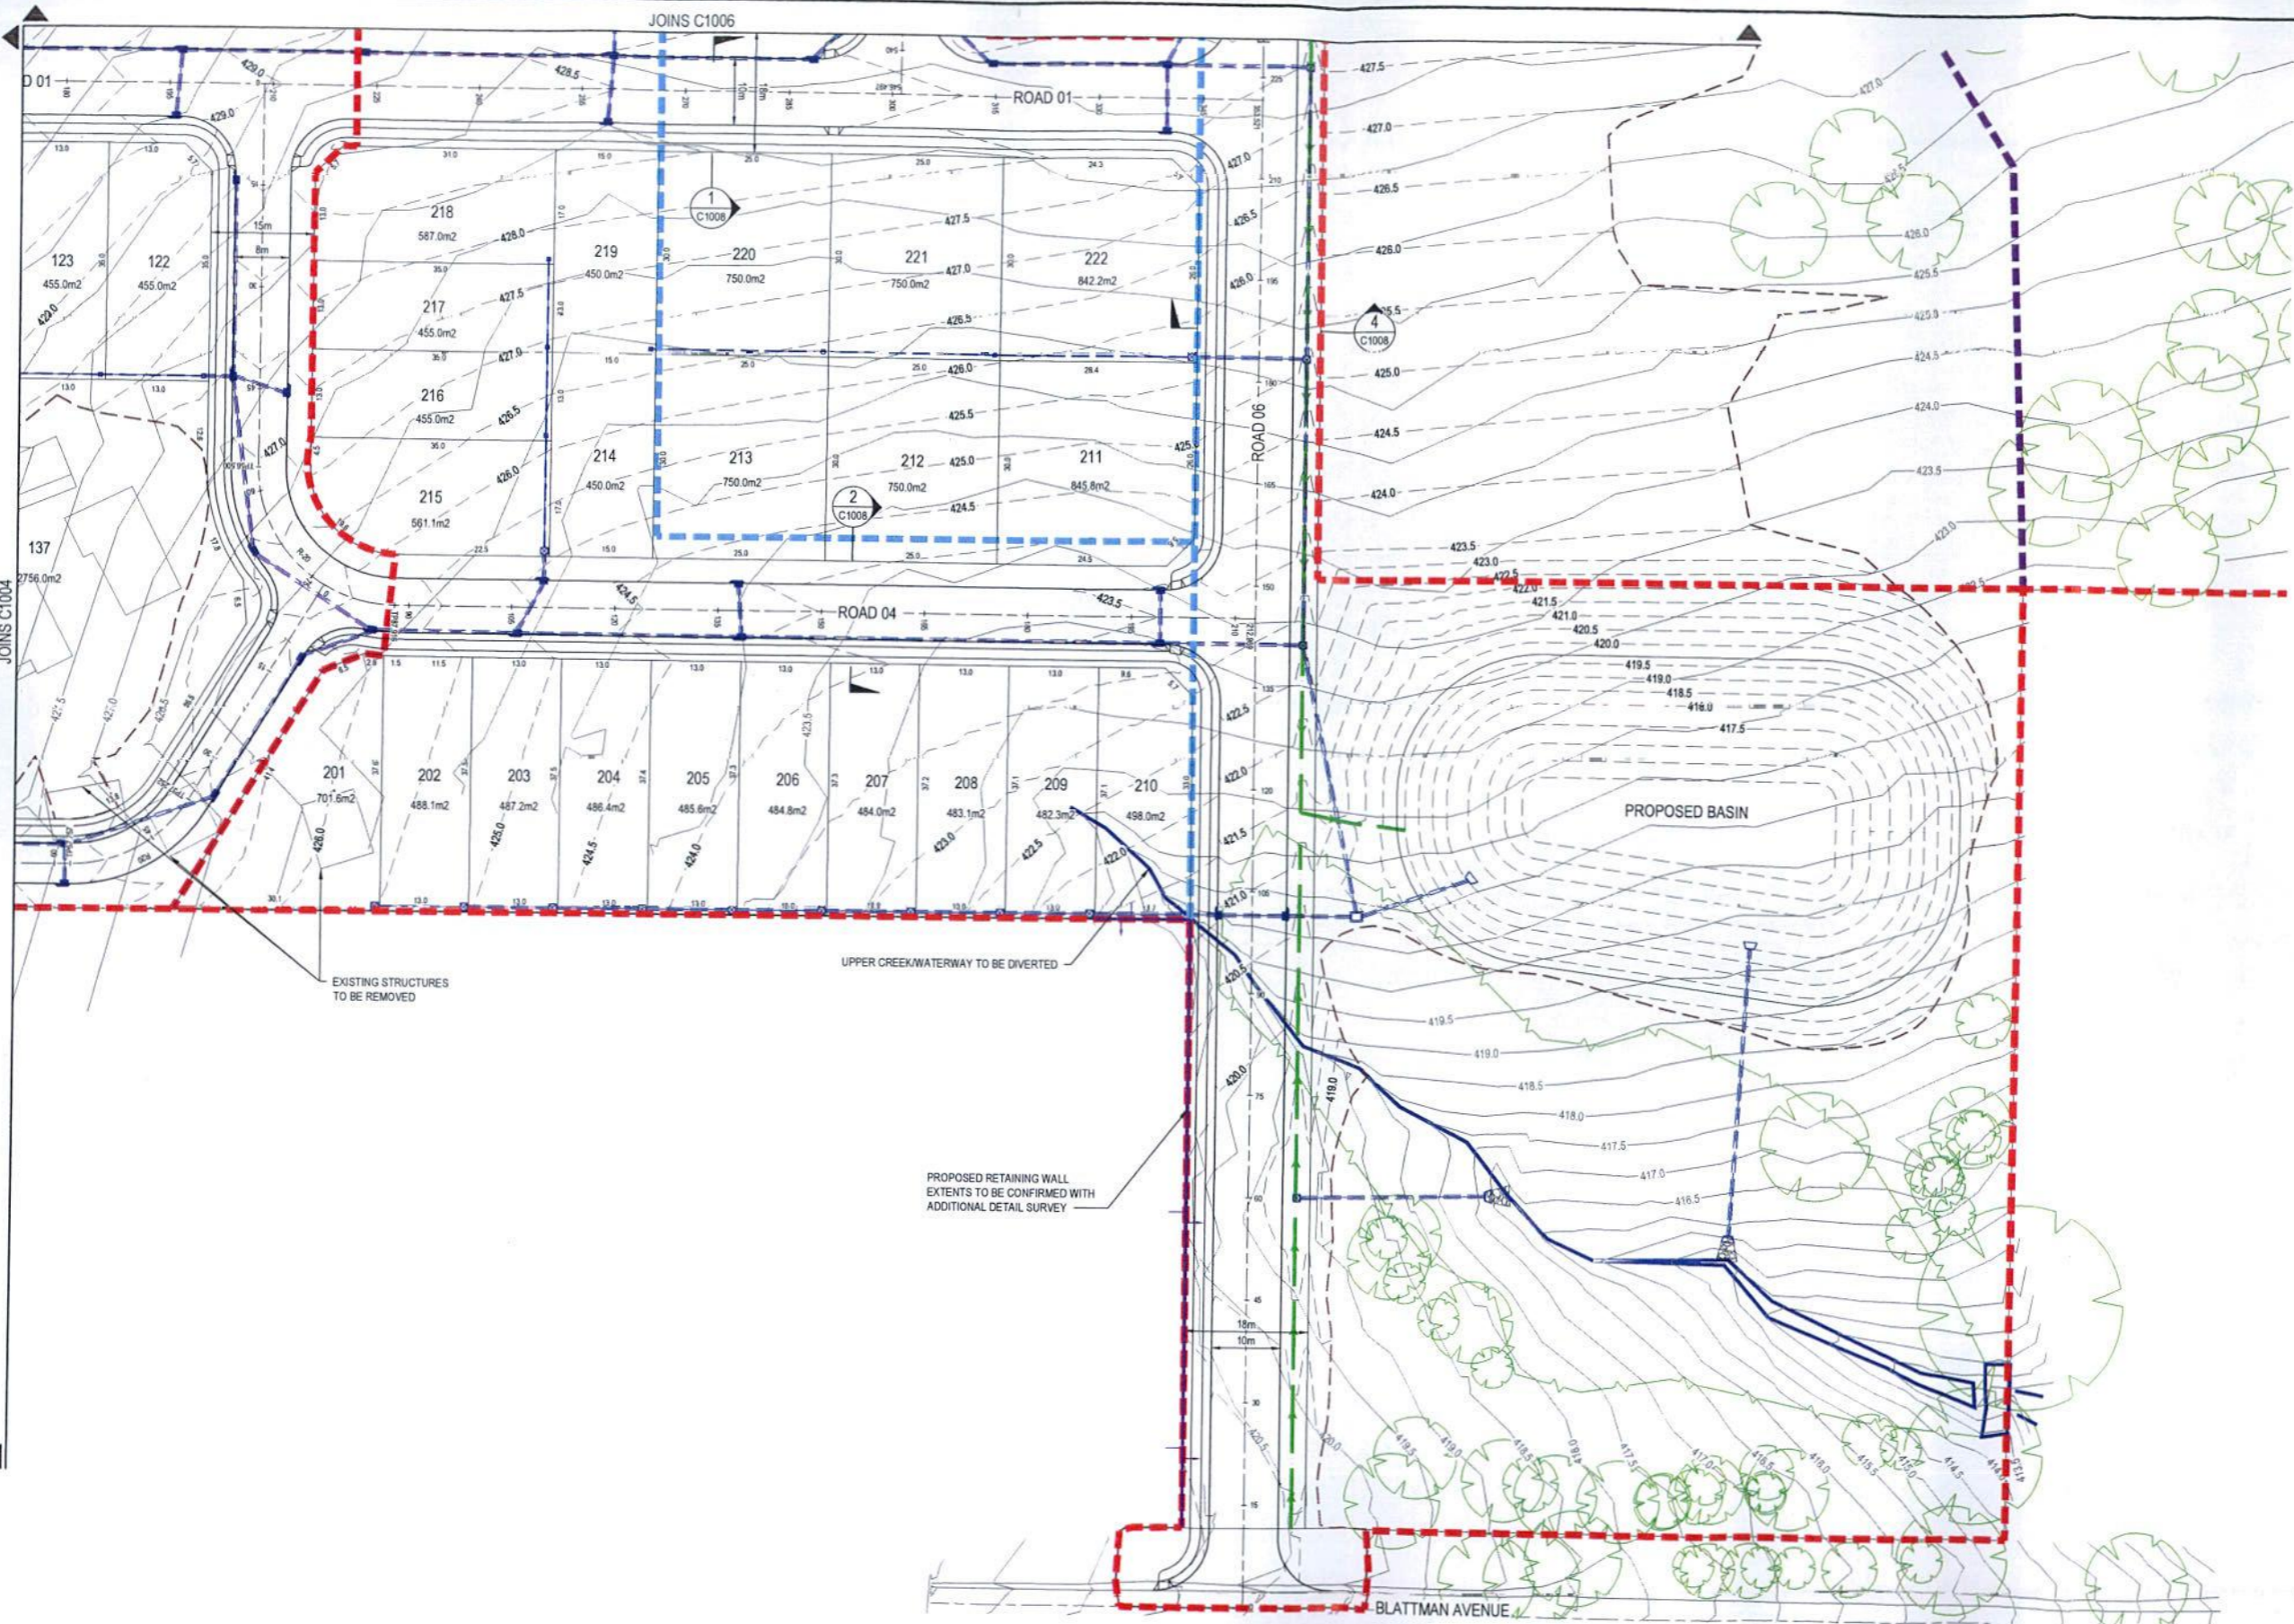

NOTE:
 1) REFER TO STORMWATER MANAGEMENT STRATEGY REPORT FOR ADDITIONAL PROPOSED BASIN DETAILS

LEGEND	
	PROPOSED STAGING BOUNDARY
	LOT SIZING BOUNDARY
	PROPOSED CIVIL WORKS BOUNDARY
	DESIGN CONTOURS
	EXISTING CONTOURS
	EXTENT OF EARTHWORKS
	PROPOSED RETAINING WALL
	PROPOSED RETAINING WALL DIRECTION
	PROPOSED STORMWATER LINE
	PROPOSED STORMWATER STRUCTURES
	PROPOSED SWALE
	EXISTING TREE TO BE RETAINED
	EXISTING WATERCOURSE

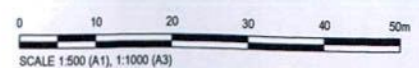

GENERAL ARRANGEMENT LAYOUT PLAN
 SCALE 1:500

Rev	Date	Description	BAH	DMS	RXT
A	14/06/2016	ISSUED FOR APPROVAL			



© Cardno Limited All Rights Reserved.
 This document is produced by Cardno Limited solely for the benefit of and use by the client in accordance with the terms of the retainer. Cardno Limited does not and shall not assume any responsibility or liability whatsoever to any third party arising out of any use or reliance by third party on the content of this document.

Ca'dno
 Shaping the Future
 Cardno (NSW/ACT) Pty Ltd | ABN 95 001 145 035
 Level 1, 47 Burrell Street
 Wollongong NSW 2500
 Tel: 02 4228 4133 Fax: 02 4228 6811
 Web: www.cardno.com.au

Drawn	BAH	Date	8/04/2016
Checked	JMW	Date	5/05/2016
Designed	JMW	Date	8/04/2016
Verified	DMS	Date	8/05/2016
Approved	RXT	Date	19/06/2016

Client: **MACBETH FAMILY TRUST**
 Project: **BRAYCHARLO RESIDENTIAL SUBDIVISION**
LOT 1 DP 835288 OAKDALE
DEVELOPMENT APPLICATION
 Title: **GENERAL ARRANGEMENT LAYOUT PLAN**
SHEET 4 OF 4

Status: FOR APPROVAL			
NOT TO BE USED FOR CONSTRUCTION PURPOSES			
DATUM	AHD	Scale	1:500
Size	A1	Revision	A
Drawing Number	82016085-01 C1007		