




LEGEND

-  Site boundary
-  Proposed new tree planting
-  Existing trees To be removed
-  Existing trees to be retained

NOTES

1. BOUNDARY FENCE: Utilise existing boundary fences and repair as required.
2. SCREEN PLANTING: Planting to boundary improves amenity & provides separation to residents.
3. OFF LEASH AREA: Off leash dog area with double gated entry, dog water bowl, bins & agility equipment. Seating with shelter for owners.
4. SMALLER OFF LEASH AREA: For use by less social or smaller dogs, with double gated entry and agility equipment for smaller dogs.
5. EXISTING TREES: Existing trees to be retained & protected. An arborist assessment for all trees should be undertaken as part of the park upgrade.
6. LOW PLANTING: Mulch trail through planting provides access.
7. BICYCLE PARKING & BINS: Located adjacent to entry & amenities.
8. DRINKING FOUNTAIN: Located close to play area and youth zone.
9. SEATING PLAZA: Area with picnic settings & seats. Trees set in paving provide shade & amenity.
10. ACCESSIBLE ENTRY: Accessible entry with kerb ramp and two accessible parking spaces.
11. BUFFER PLANTING: Situated between carpark and road.
12. NEW FOOTPATH: To formalise park entry.
13. FITNESS AREA: Includes gym equipment & seating.
14. INFORMAL PLAY: Boulders in planting provide informal seating and play opportunities.
15. PLAYGROUND: Centrally located provides for a range of activities, climbing, spinning, swinging.
16. STEPPING SLABS: Provide access through play area between junior and senior areas.
17. BUFFER PLANTING: Between play and off-leash areas.
18. SEATING AREA: With robust furniture including concrete benches and stools. Option for wifi connection & charging stations. Low planting provides partial screening to seated users while allowing view in. Deciduous shade trees provide summer protection. (Refer to drawings MP-1835-02 and MP-1835-04)
19. SEATING OPPORTUNITIES: A variety of seating opportunities for large or small groups or individuals. (Refer to drawings MP-1835-03 and MP-1835-05)
20. MOUNDED LAWN: Mounded lawn area, 1:5 with boulders embedded provide seating & informal play. (Refer to drawings MP-1835-03 and MP-1835-05)
21. FOOTPATH: Path provides through link and connection to park activities.
22. OPEN LAWN: Large open lawn adjacent to the play & fitness areas.
23. FENCE: New or relocated fence to actual property boundary along busy Argyle Streets.
24. POSSIBLE FOOTPATH CONNECTION: Possible footpath connection along Bridge & Argyle Streets.
25. POTENTIAL PEDESTRIAN LINK: Footpath & refuge link to leisure centre & walkway.
26. FOOTPATH CONNECTION: Along Argyle Street.

ADOPTED
18.02.2020


Sturt Noble Associates
Suite 91, L5, 330 Wattle St
Ultimo NSW 2007
T. 02 9211 3744
W. www.sturnoble.com.au
landscape architecture
environmental & urban design

PROJECT
REDBANK RESERVE


CLIENT
WOLLONDILLY SHIRE COUNCIL

DRAWING
MASTERPLAN

DRAWING No.	ISSUE	DRAWN	DATE
MP-1835-01	C	hp/wl	09.12.2019

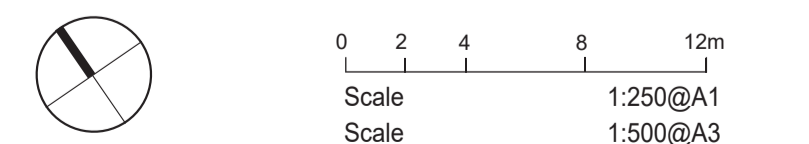

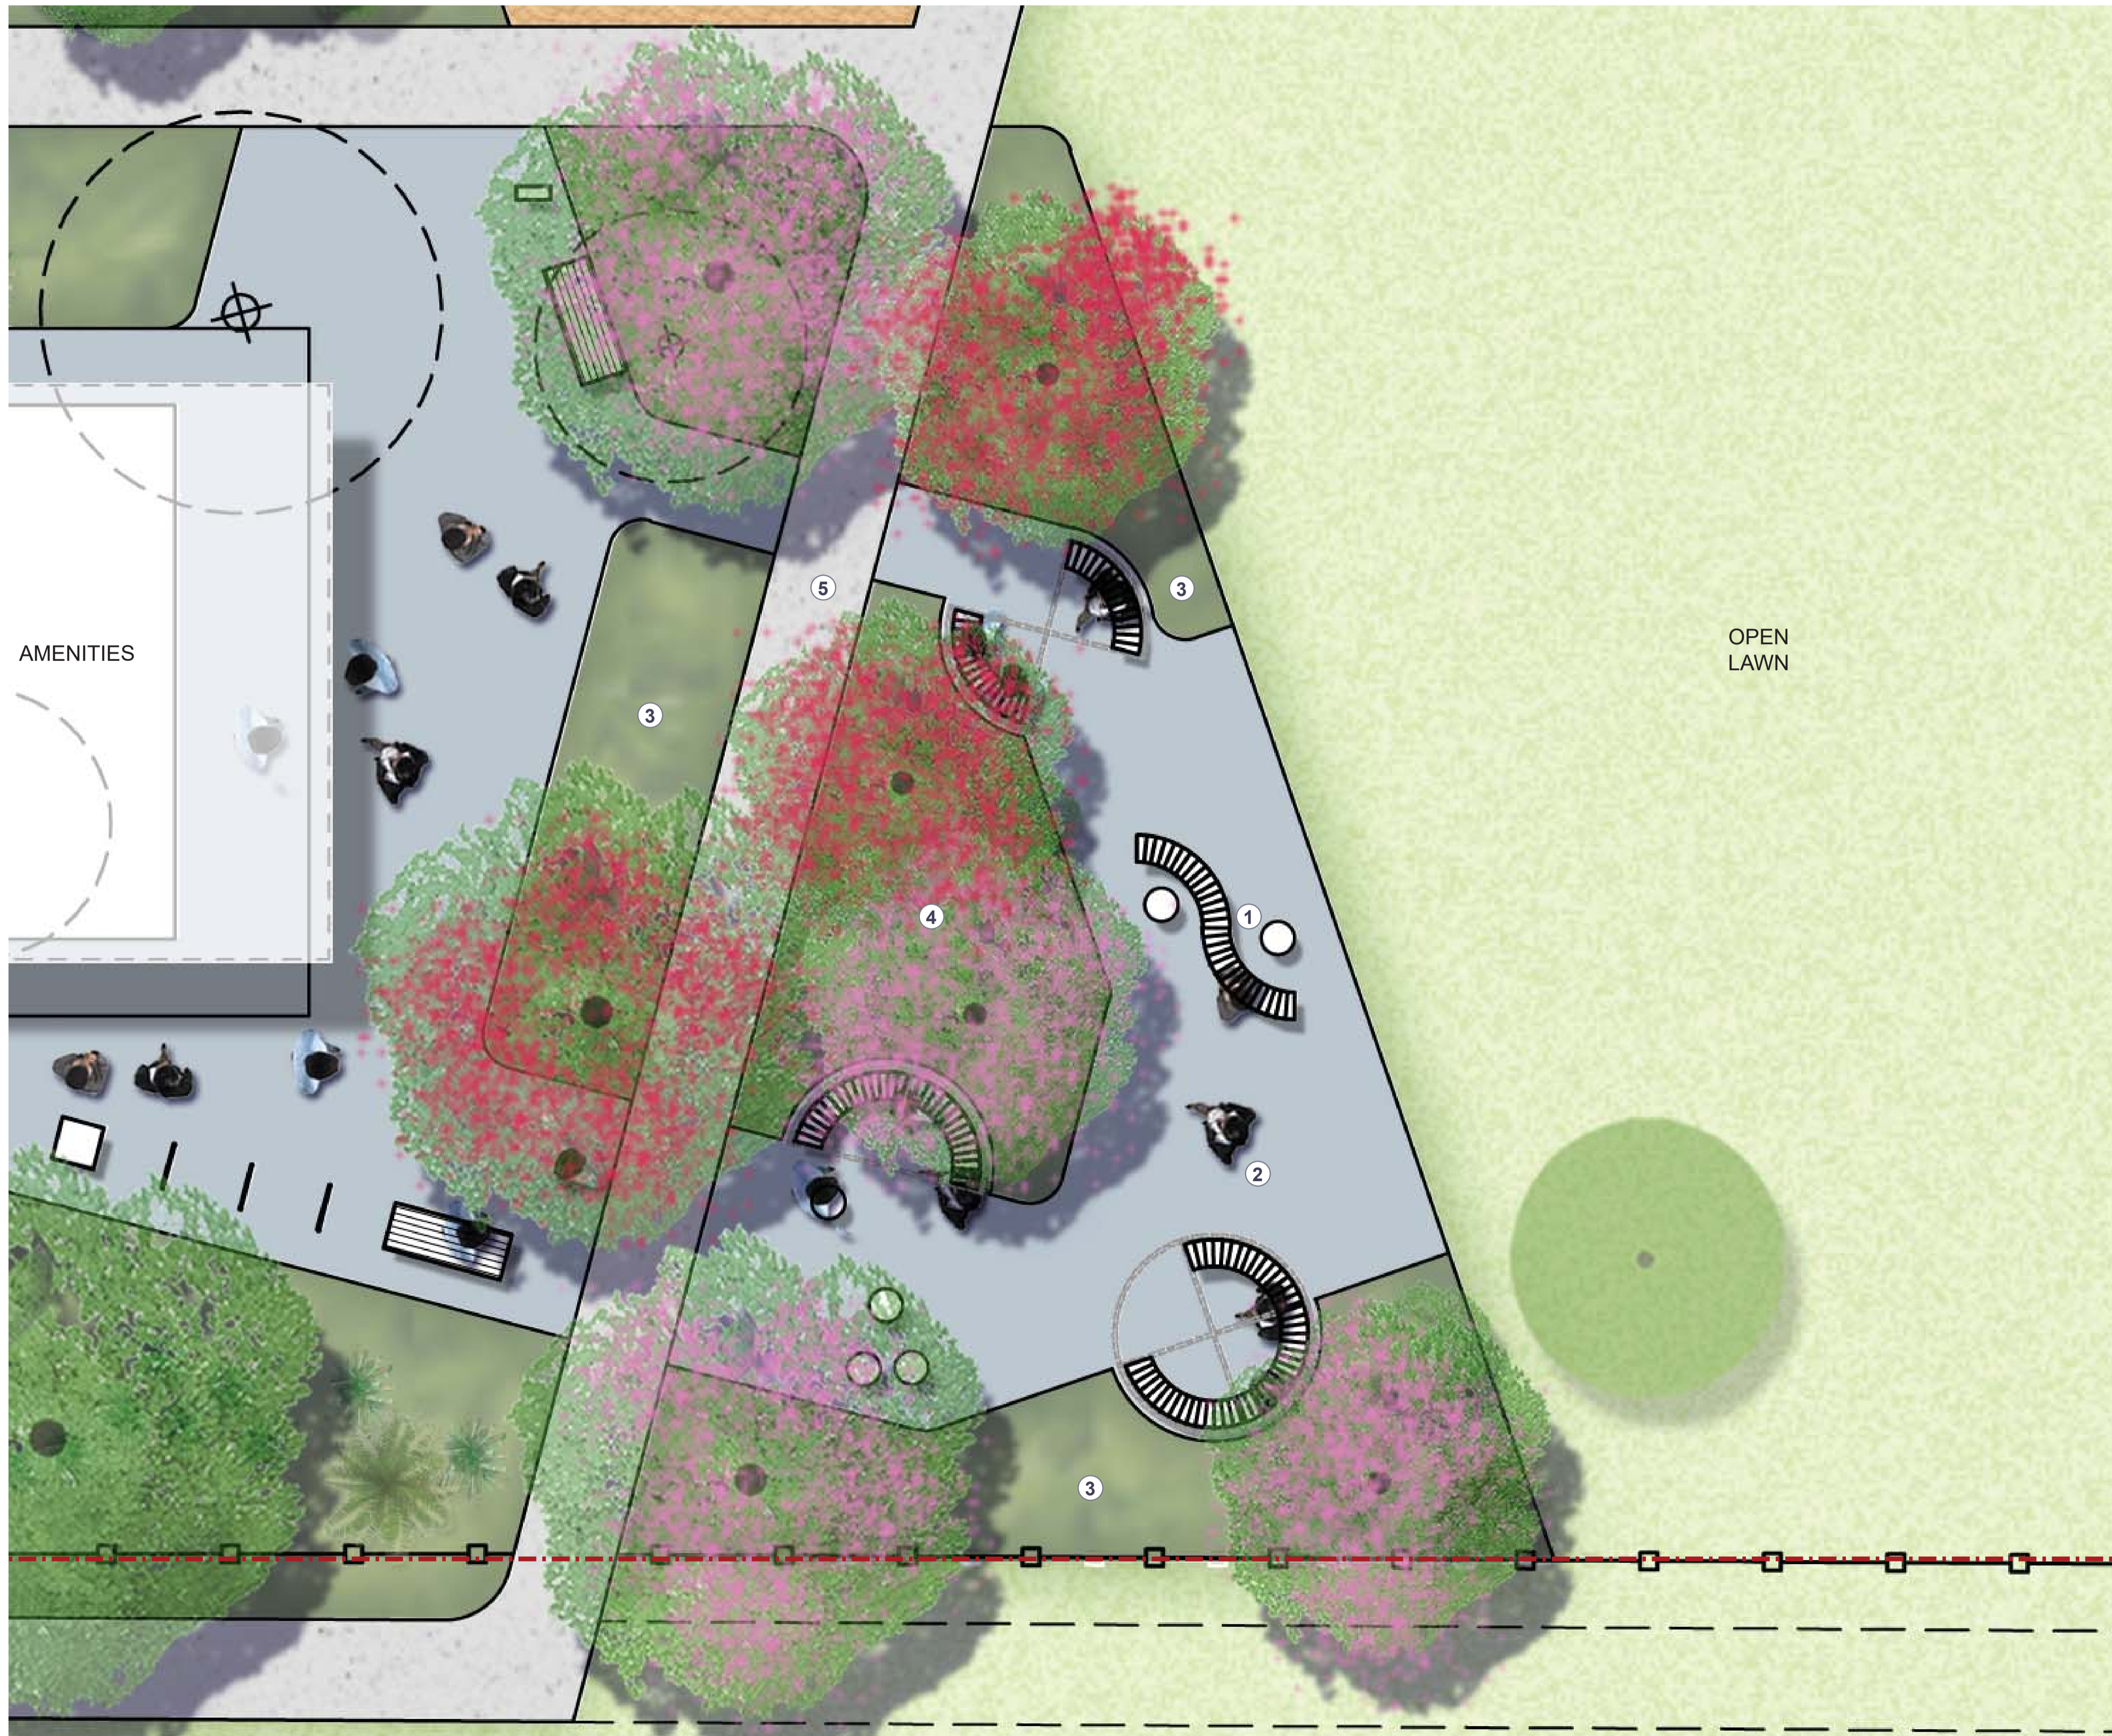



ACN: 164 245 514 ABN: 99 164 245 514
THIS DRAWING SHOULD BE READ IN CONJUNCTION WITH ALL RELEVANT CONTRACTS, SPECIFICATIONS, REPORTS AND DRAWINGS. COPYRIGHT OF THIS DRAWINGS IS VESTED IN STURT NOBLE ASSOCIATES PTY LTD.



NOTES

1. Robust furniture including concrete benches and stools.
2. Option for wifi connection & charging stations.
3. Low planting provides partial screening to seated users while allowing view in.
4. Deciduous shade trees provide summer protection.
5. Footpath provides through link and connection to park activities.

LEGEND

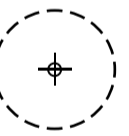-  Site boundary
-  Proposed new tree planting
-  Existing trees To be removed
-  Existing trees to be retained

ADOPTED
18.02.2020


Sturt Noble Associates
Suite 91, L5, 330 Wattle St
Ultimo NSW 2007
T. 02 9211 3744
W. www.sturtnoble.com.au
landscape architecture
environmental & urban design

PROJECT
REDBANK RESERVE

CLIENT
WOLLONDILLY SHIRE COUNCIL

DRAWING
**MASTERPLAN
DETAIL PLAN - SEATING AREA**

DRAWING No.	ISSUE	DRAWN	DATE
MP-1835-02	A	hp/wl	09.12.2019

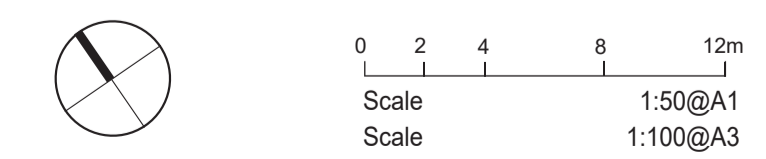



ACN: 164 245 514 ABN: 99 164 245 514
THIS DRAWING SHOULD BE READ IN CONJUNCTION WITH ALL RELEVANT CONTRACTS, SPECIFICATIONS, REPORTS AND DRAWINGS. COPYRIGHT OF THIS DRAWINGS IS VESTED IN STURT NOBLE ASSOCIATES PTY LTD.



NOTES

1. Mounded lawn area, with a gradient of 1:5.
2. Boulders embedded in the lawn provide seating & informal play.
3. A variety of seating opportunities for large or small groups or individuals.
4. Playground provides for a range of activities, including climbing, spinning, swinging.
5. Footpath provides through link and connection to park activities.
6. Buffer planting Between play and off-leash areas.

LEGEND

-  Proposed new tree planting
-  Existing trees to be retained

ADOPTED
18.02.2020

Sturt Noble
Associates


Suite 91, L5, 330 Wattle St
Ultimo NSW 2007
T. 02 9211 3744
W. www.sturnoble.com.au
landscape architecture
environmental & urban design

PROJECT
REDBANK RESERVE


CLIENT
WOLLONDILLY SHIRE COUNCIL

DRAWING
**MASTERPLAN
DETAIL PLAN - MOUNDED LAWN AREA**


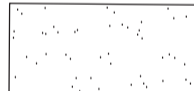
DRAWING No.	ISSUE	DRAWN	DATE
MP-1835-03	A	hp/wl	09.12.2019

 0 2 4 8 12m
Scale 1:50@A1
Scale 1:100@A3

ACN: 164 245 514 ABN: 99 164 245 514
THIS DRAWING SHOULD BE READ IN CONJUNCTION WITH ALL RELEVANT CONTRACTS, SPECIFICATIONS, REPORTS AND DRAWINGS. COPYRIGHT OF THIS DRAWINGS IS VESTED IN STURT NOBLE ASSOCIATES PTY LTD.

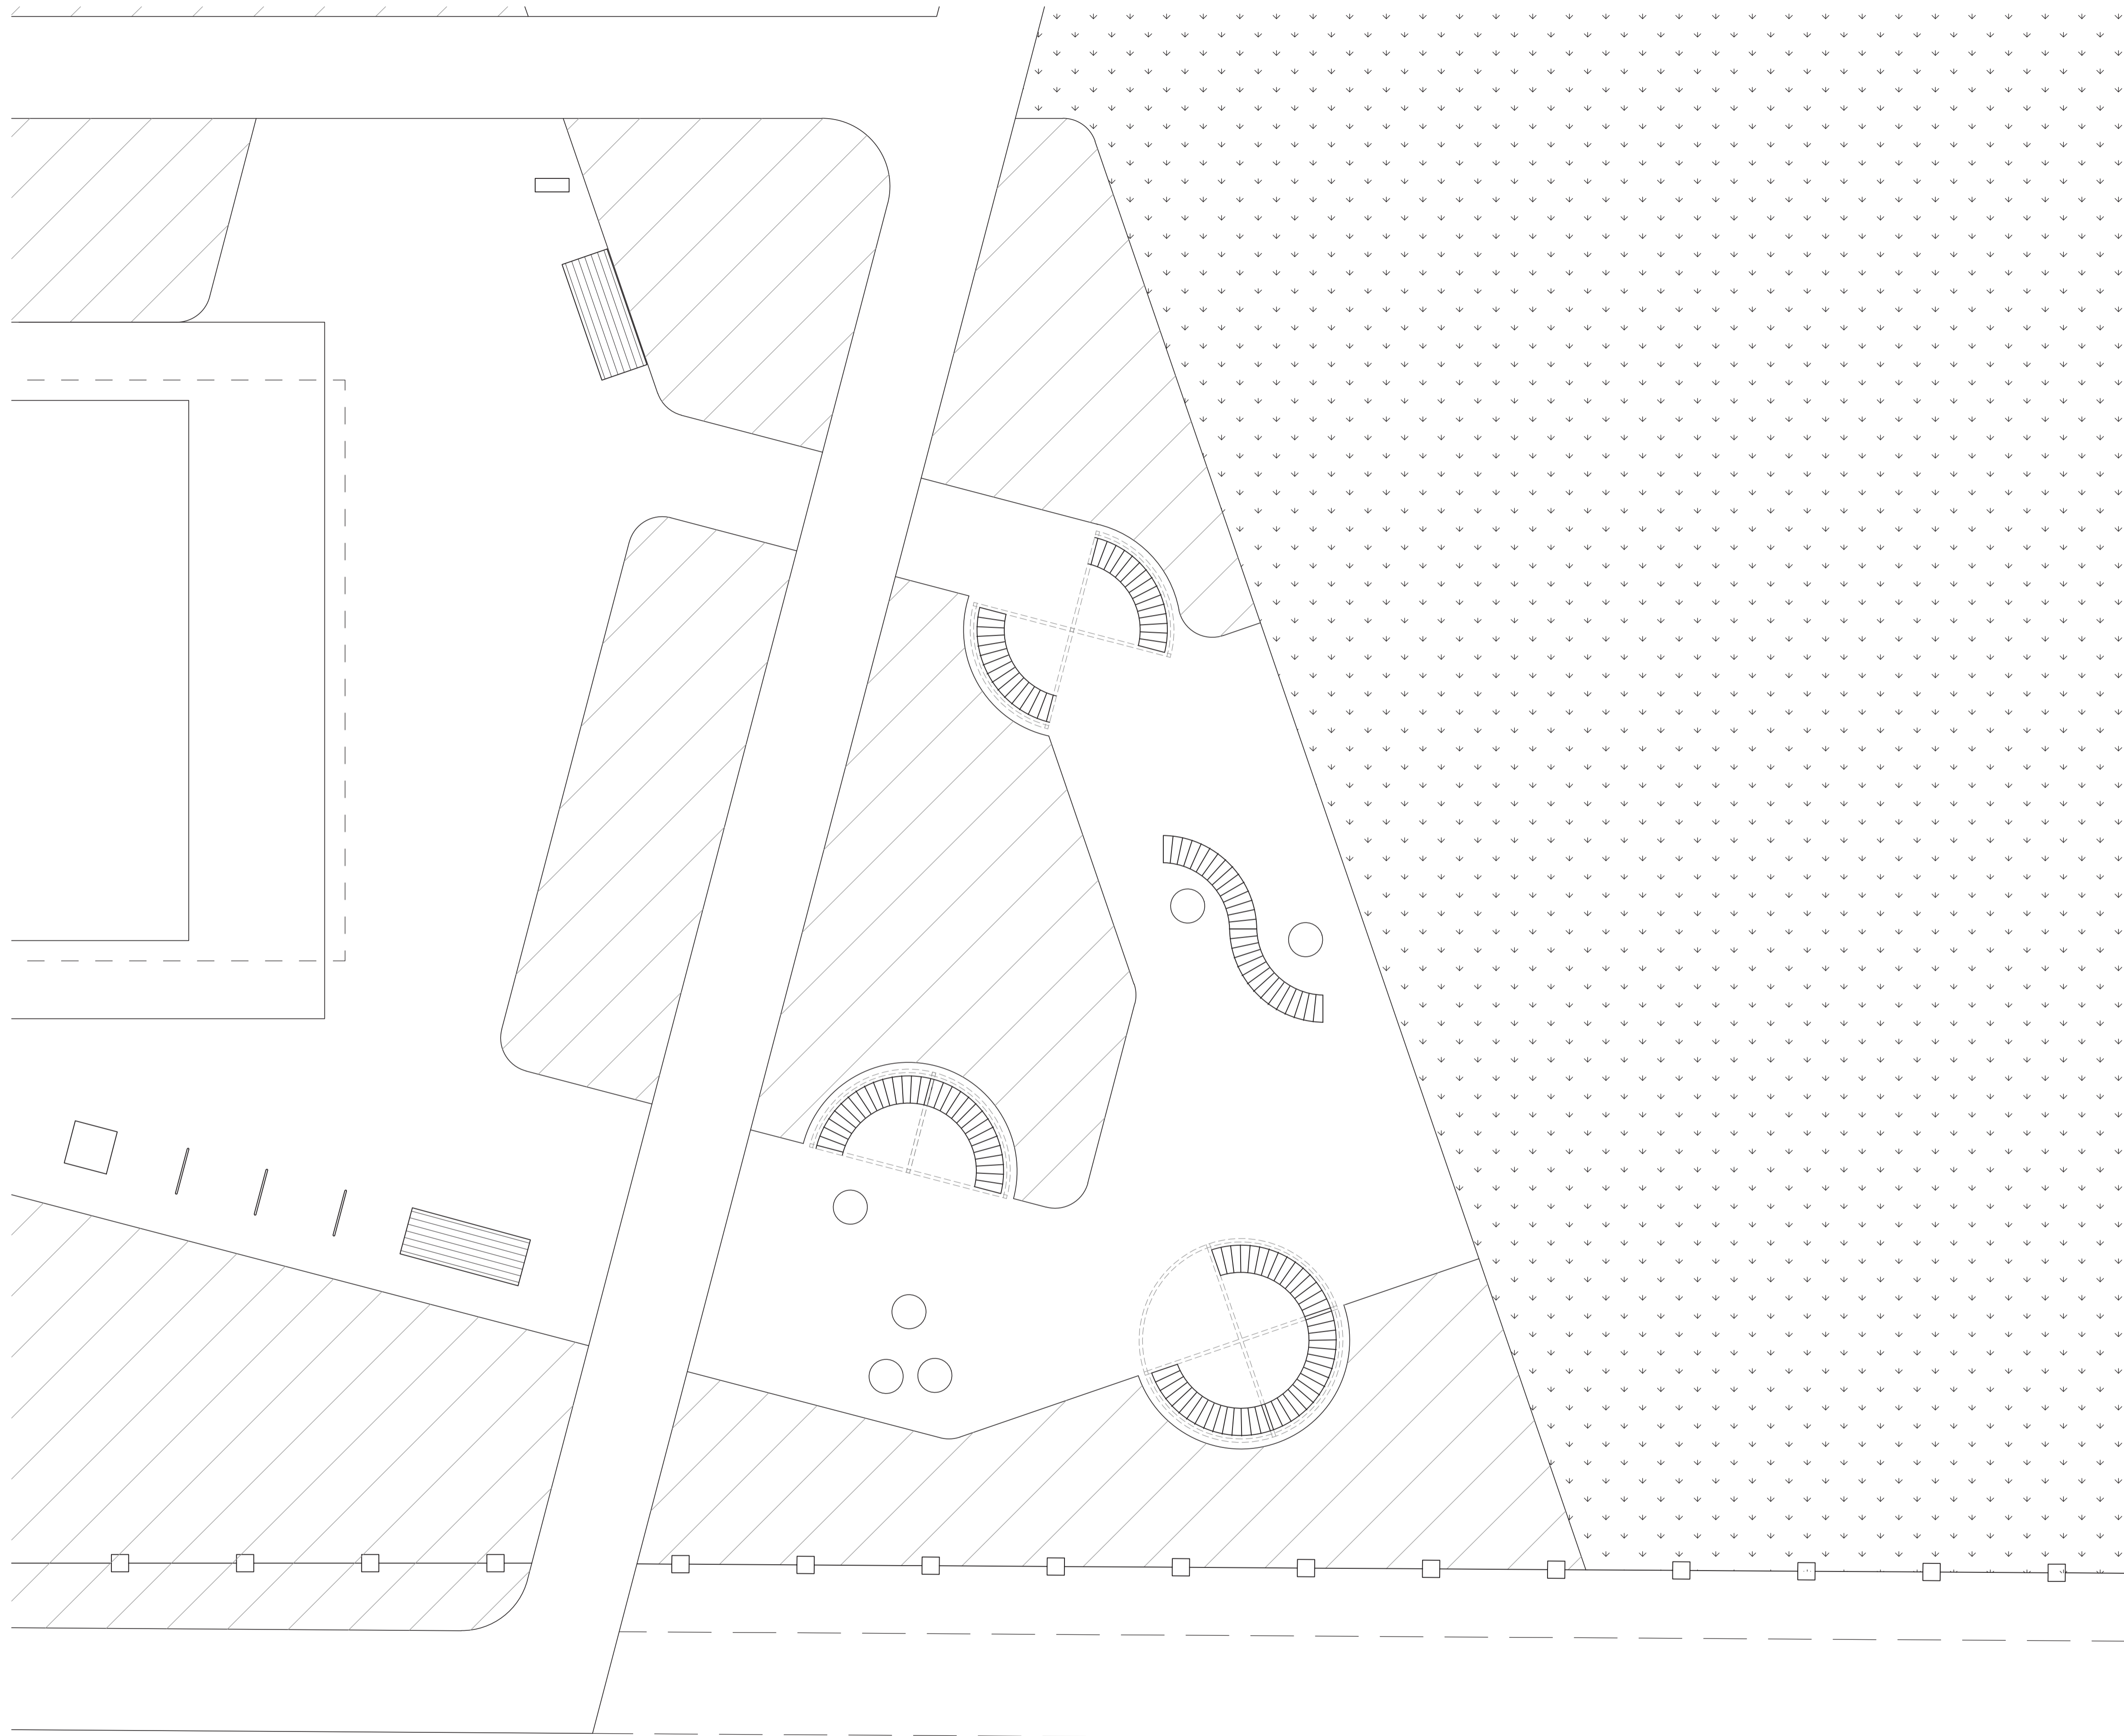

LEGEND

-  PLANTING
-  TURF

ADOPTED
18.02.2020



 Suite 91, L5, 330 Wattle St
 Ultimo NSW 2007
 T. 02 9211 3744
 W. www.sturtnoble.com.au
 landscape architecture
 environmental & urban design

PROJECT
REDBANK RESERVE


CLIENT
WOLLONDILLY SHIRE COUNCIL

DRAWING
**MASTERPLAN
DETAIL PLAN - SEATING AREA**


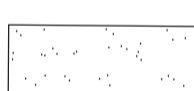
DRAWING No.	ISSUE	DRAWN	DATE
MP-1835-04	A	hp/wl	09.12.2019

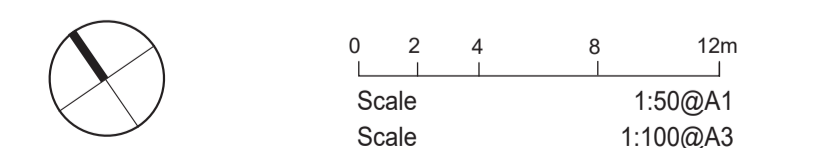

ACN: 164 245 514 ABN: 99 164 245 514
 THIS DRAWING SHOULD BE READ IN CONJUNCTION WITH ALL RELEVANT
 CONTRACTS, SPECIFICATIONS, REPORTS AND DRAWINGS. COPYRIGHT
 OF THIS DRAWINGS IS VESTED IN STURT NOBLE ASSOCIATES PTY LTD.

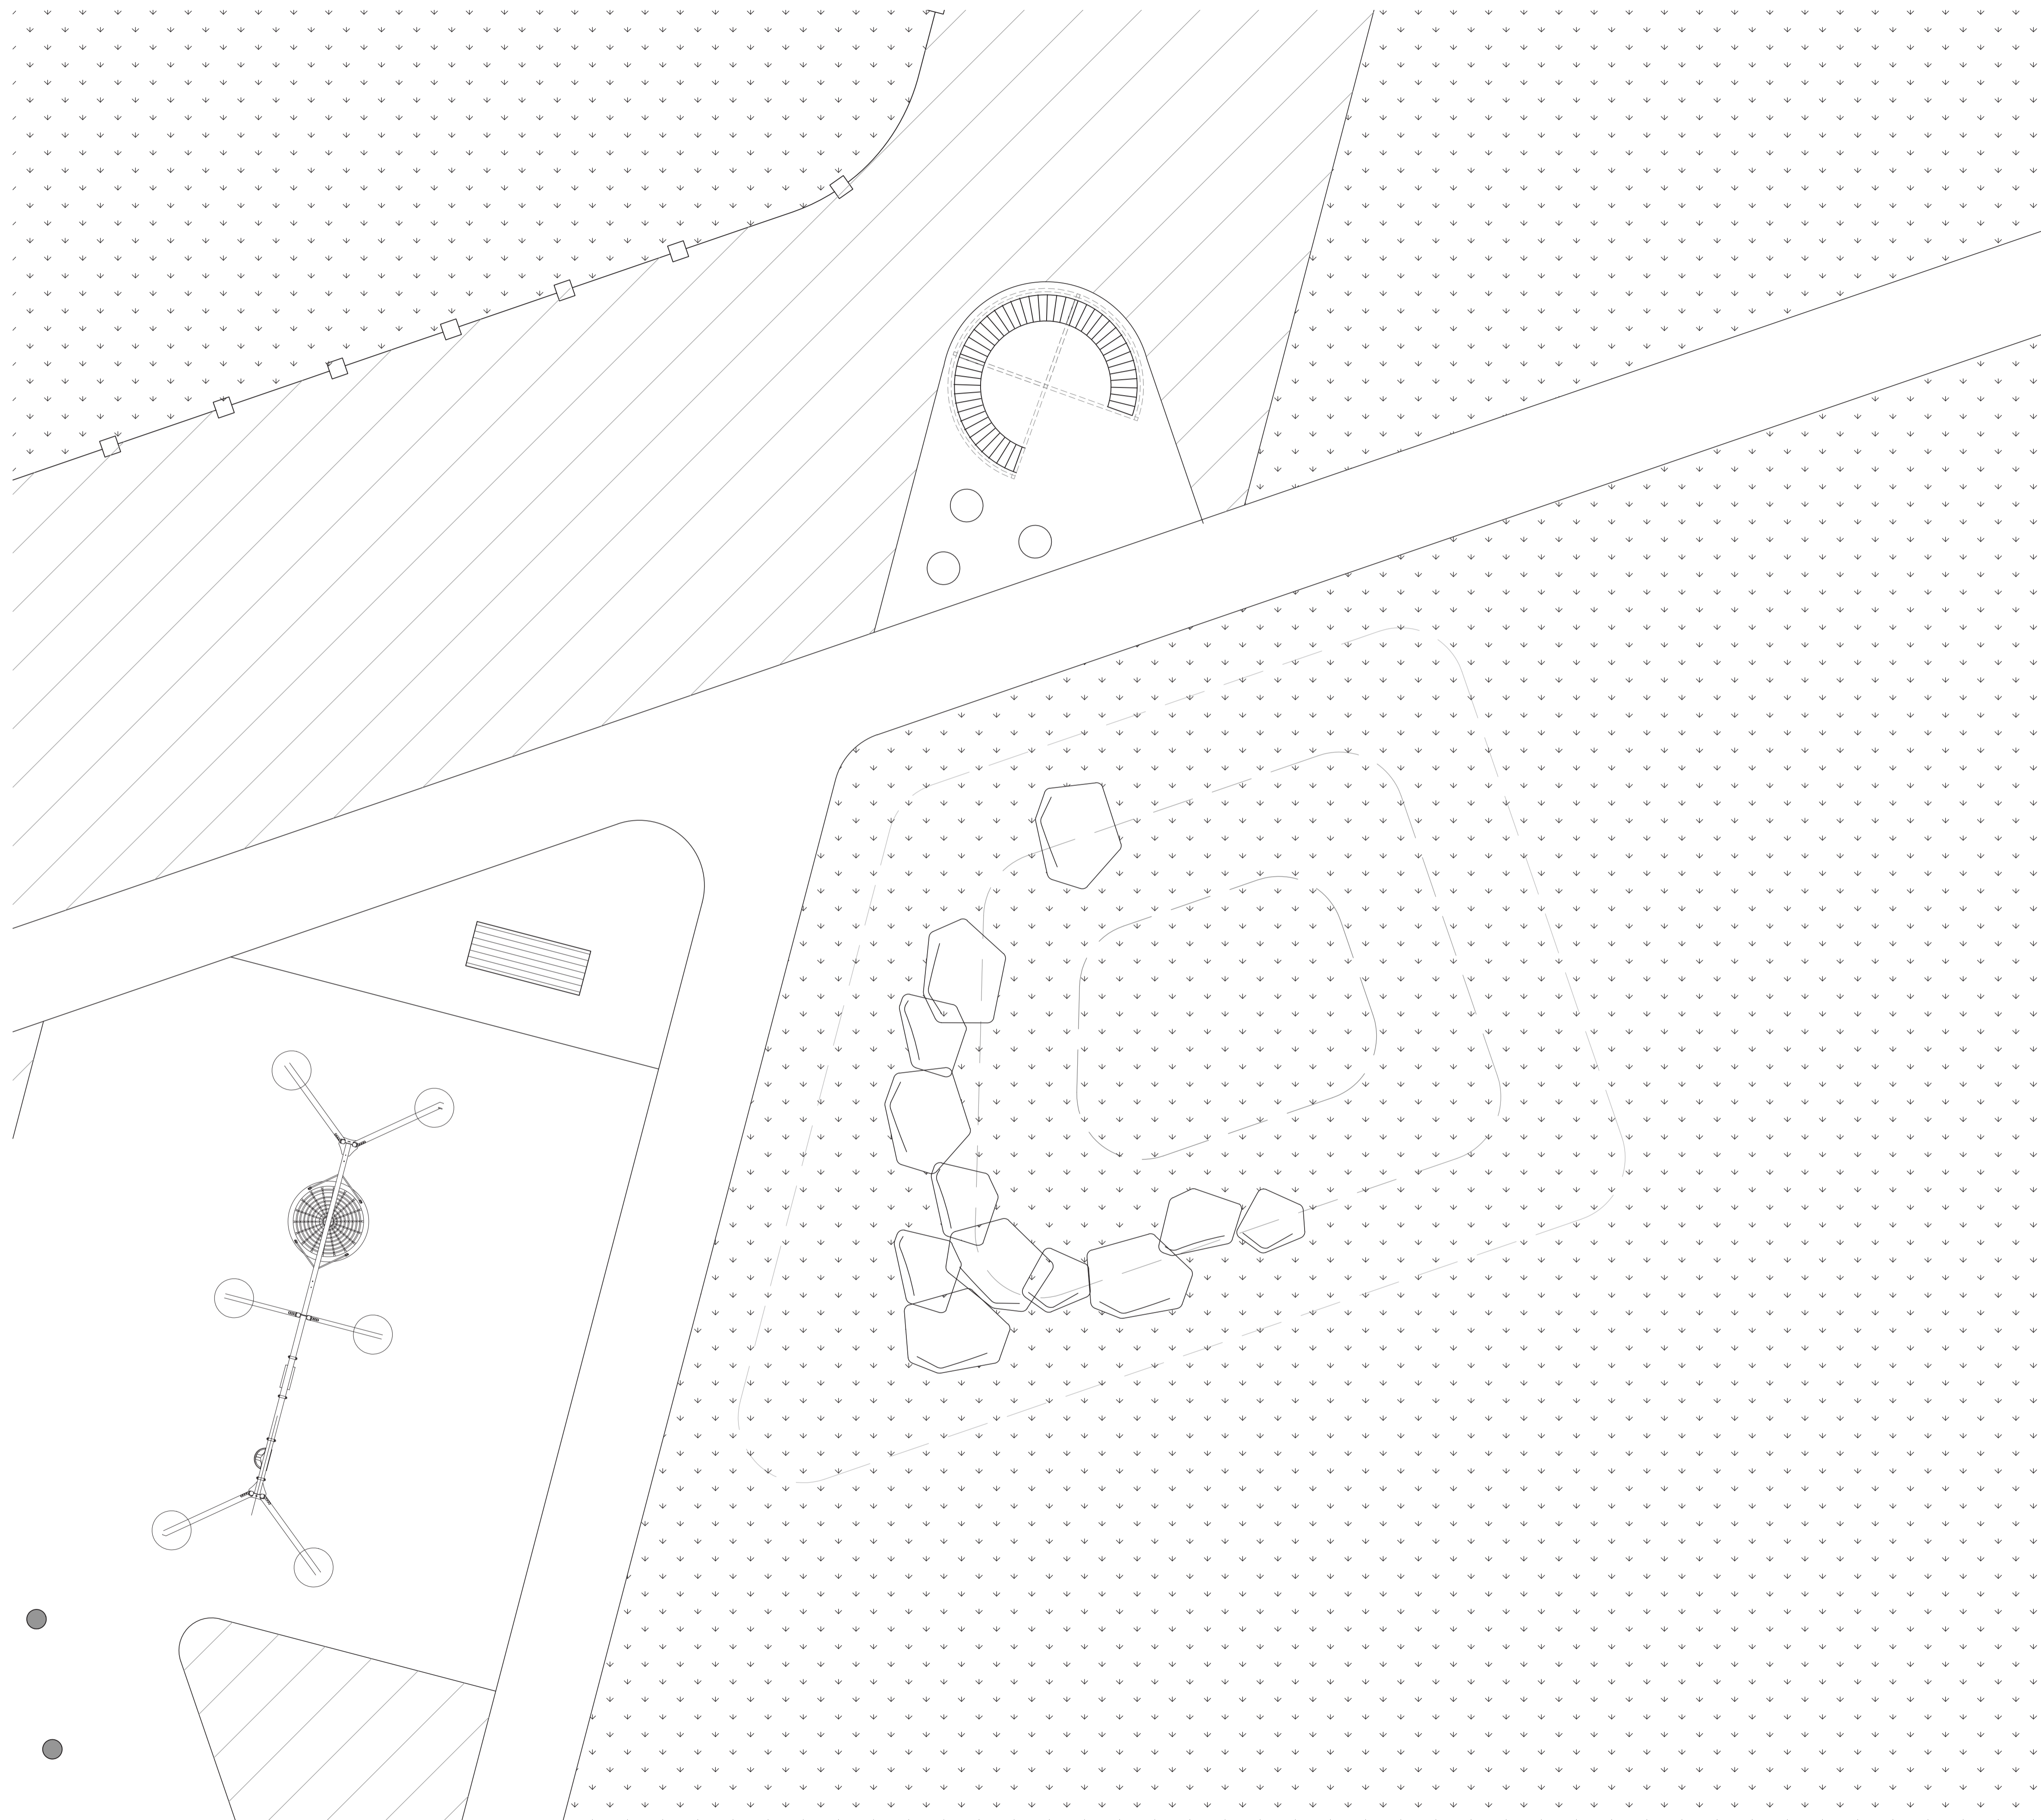

LEGEND

-  PLANTING
-  TURF

ADOPTED
18.02.2020


Sturt Noble Associates
Suite 91, L5, 330 Wattle St
Ultimo NSW 2007
T. 02 9211 3744
W. www.sturtnoble.com.au
landscape architecture
environmental & urban design

PROJECT
REDBANK RESERVE

CLIENT
WOLLONDILLY SHIRE COUNCIL

DRAWING
**MASTERPLAN
DETAIL PLAN - MOUNDED LAWN AREA**

DRAWING No. ISSUE DRAWN DATE
MP-1835-05 A hp/wl 09.12.2019

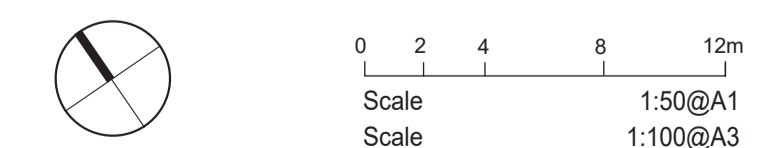

ACN: 164 245 514 ABN: 99 164 245 514
THIS DRAWING SHOULD BE READ IN CONJUNCTION WITH ALL RELEVANT
CONTRACTS, SPECIFICATIONS, REPORTS AND DRAWINGS. COPYRIGHT
OF THIS DRAWINGS IS VESTED IN STURT NOBLE ASSOCIATES PTY LTD.



STAGE
OFF LEASH AND
PLANTING

STAGE
PLAY AND
FITNESS

STAGE
SEATING AND
LAWN





STAGE
CAR PARK

STAGE
AMENITIES

ARGYLE STREET

BRIDGE STREET

LEGEND

-  Stage boundaries
-  Proposed new tree planting
-  Existing trees
To be removed
-  Existing trees to be retained

ADOPTED
18.02.2020

Sturt Noble
Associates


Suite 91, L5, 330 Wattle St
Ultimo NSW 2007
T. 02 9211 3744
W. www.sturnoble.com.au
landscape architecture
environmental & urban design

PROJECT
REDBANK RESERVE

CLIENT
WOLLONDILLY SHIRE COUNCIL

DRAWING
STAGING PLAN

DRAWING No.	ISSUE	DRAWN	DATE
MP-1835-06	A	hp/wl	09.12.2019

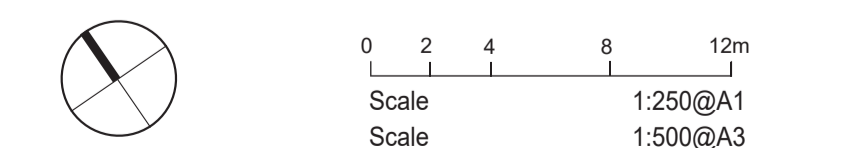

ACN: 164 245 514 ABN: 99 164 245 514
THIS DRAWING SHOULD BE READ IN CONJUNCTION WITH ALL RELEVANT
CONTRACTS, SPECIFICATIONS, REPORTS AND DRAWINGS. COPYRIGHT
OF THIS DRAWINGS IS VESTED IN STURT NOBLE ASSOCIATES PTY LTD.

